


ODOT TYPE CG2

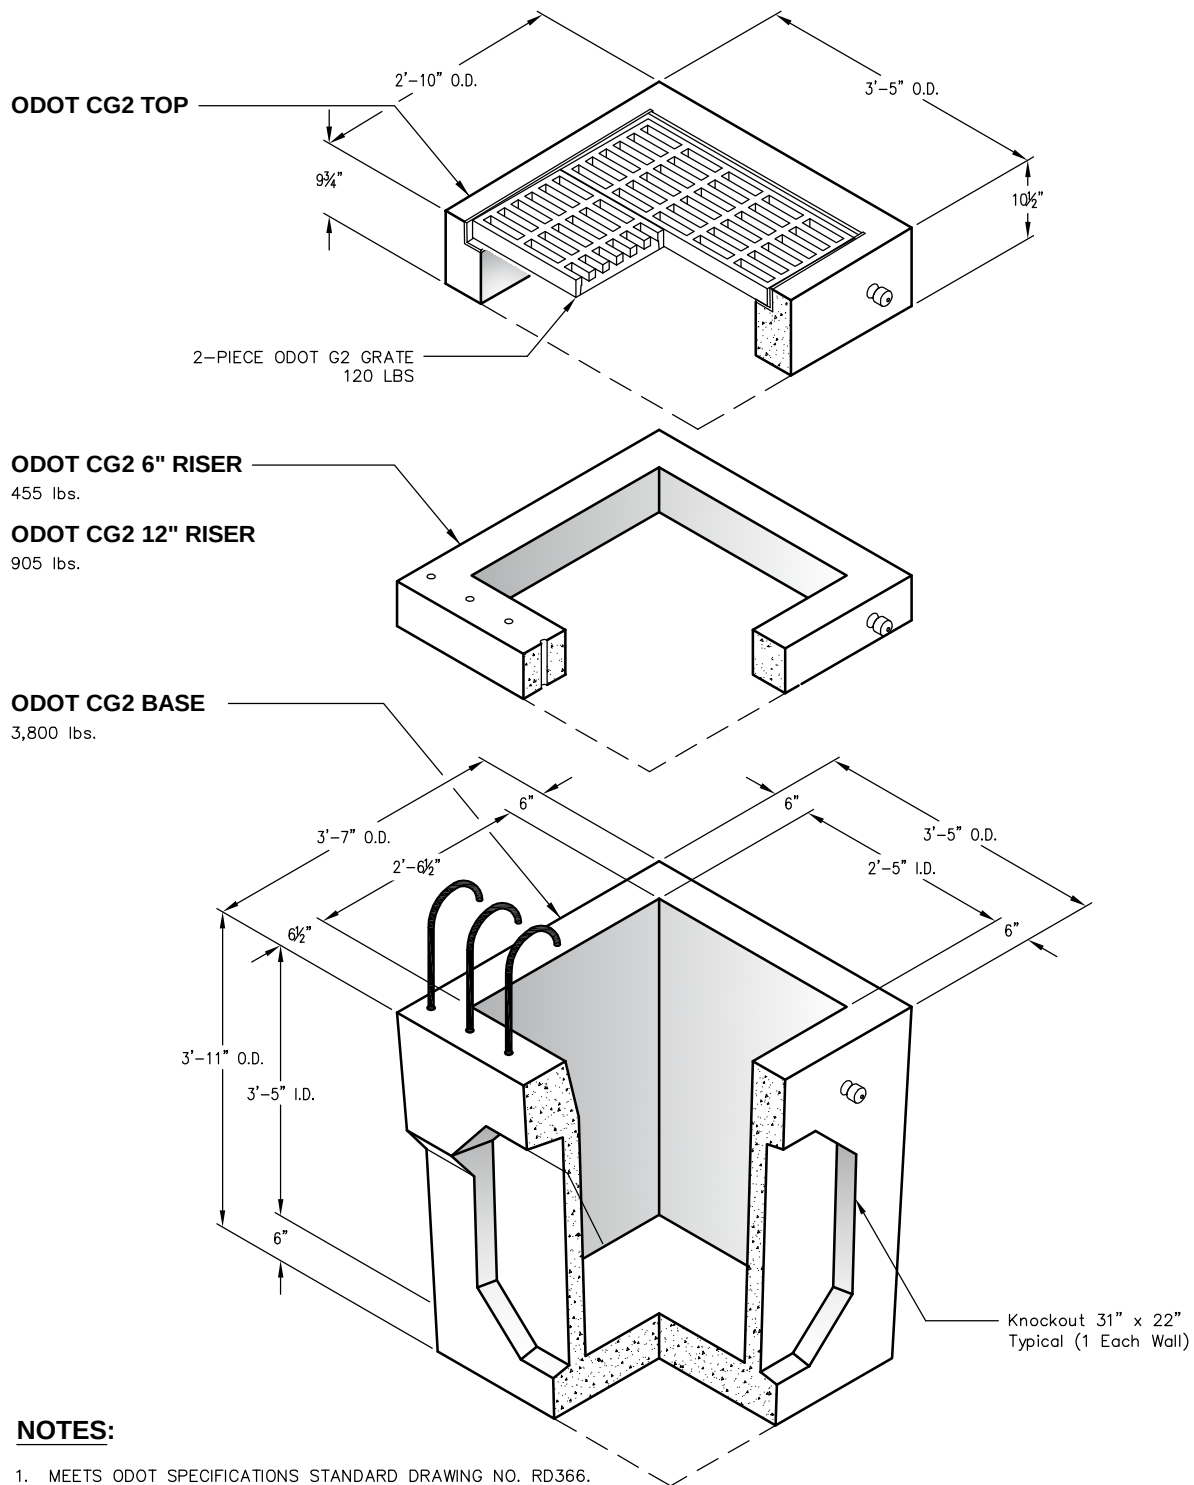

NOTES:

1. MEETS ODOT SPECIFICATIONS STANDARD DRAWING NO. RD366.
2. MEETS CITY OF SALEM STANDARD PLAN NO. 201.
3. ALL DIMENSIONS SUBJECT TO ALLOWABLE SPECIFICATION TOLERANCES.



PO Box 323, Wilsonville, Oregon 97070-0323
Tel: (503) 682-2844 Fax: (503) 682-2657

ODOT TYPE CG2

File Name: 020-TYPE CG2-ODOT

Issue Date: 2016

oldcastleprecast.com/wilsonville

ODOT TYPE CG2 INLET