


PLAN VIEW

1 TO 4 MODULE STACKS
SCALE: NONE

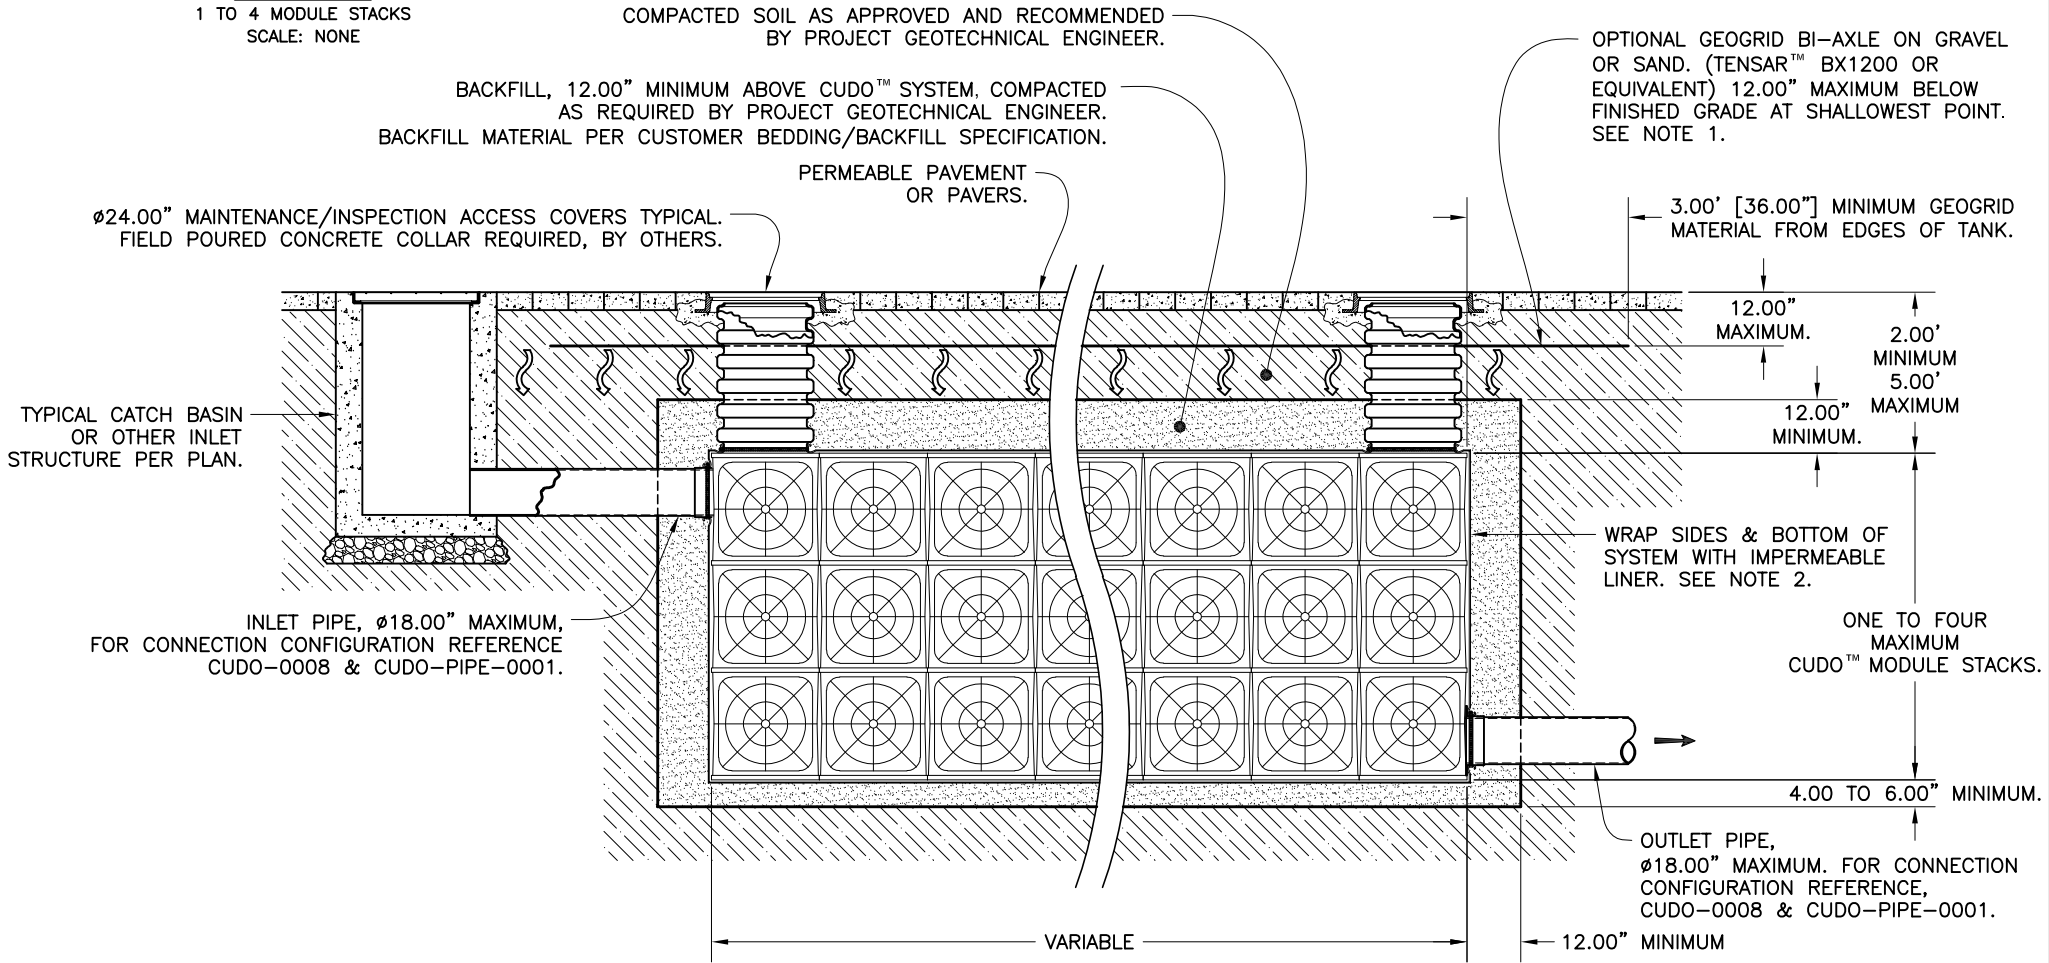

SECTION / CUTAWAY VIEW

SCALE: NONE

NOTES:

1. INSTALL GEOGRID LAYER, (TENSAR™ BX1200 OR EQUIVALENT) IN ACCORDANCE WITH MANUFACTURER RECOMMENDATIONS.
2. SYSTEM ENCASED ENTIRELY WITH 36 MIL REINFORCED POLYETHYLENE IMPERMEABLE LINER OR EQUIVALENT AS REQUIRED.
3. FIELD POURED CONCRETE COLLAR REQUIRED AROUND ALL ACCESS COVERS & HATCHES, BY OTHERS.
4. ALL EXTERNAL PIPING & ANGLES BY OTHERS. REFER TO PLANS.



CUDO®
Stormwater Detention
System - Typical Installation Detail
Permeable Pavement Area



Oldcastle®
Stormwater Solutions

7921 Southpark Plaza, Suite 200 | Littleton, CO | 80120 | Ph: 800.579.8819 | oldcastlestormwater.com
THIS DOCUMENT IS THE PROPERTY OF OLDCASTLE PRECAST, INC. IT IS SUBMITTED FOR REFERENCE PURPOSES ONLY AND SHALL NOT BE USED IN ANY WAY INJURIOUS TO THE INTERESTS OF SAID COMPANY. COPYRIGHT © 2018 OLDCASTLE PRECAST, INC. ALL RIGHTS RESERVED.

DRAWING NO. CUDO-DT-0002	REV C	ECO ECO-0154 ZHD 2/6/18	DATE JPR 7/21/08	SHEET 1 OF 1
-----------------------------	----------	-------------------------------	---------------------	--------------