



444-MH-PCORP

4 x 4, Manhole Incidental Traffic Vault, Stock Item 7992878
4 x 4, Manhole Full Traffic Vault, Stock Item 7992879

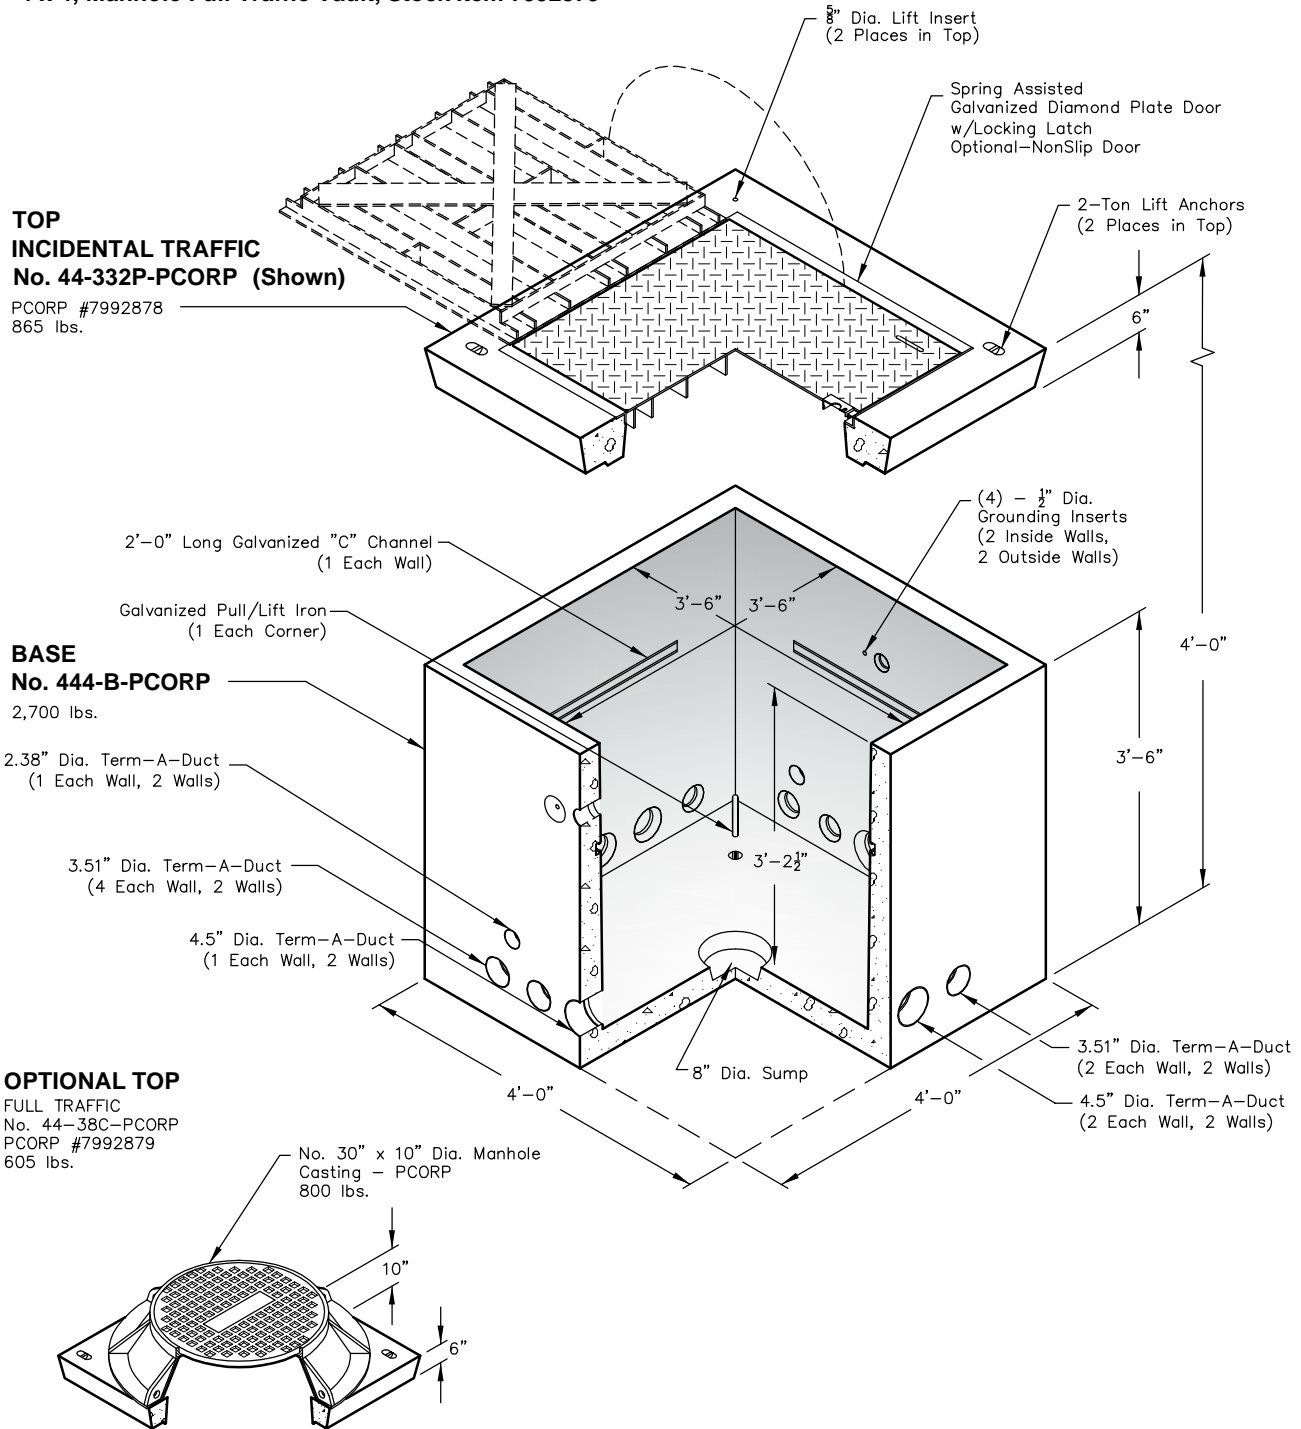


Note: Designed for 0 to 5'-0" of Cover

PCORP ZG501 6-13-13


 <p>PO Box 323, Wilsonville, Oregon 97070-0323 Tel: (503) 682-2844 Fax: (503) 682-2657</p>	<p>444-MH-PCORP</p>	<p>444-MH-PCORP 4 x 4 PACIFICORP</p>
	<p>File Name: 020-444-MH-PCORP</p>	
	<p>Issue Date: 2018</p>	
	<p>oldcastleprecast.com/wilsonville</p>	

444-MH-PCORP

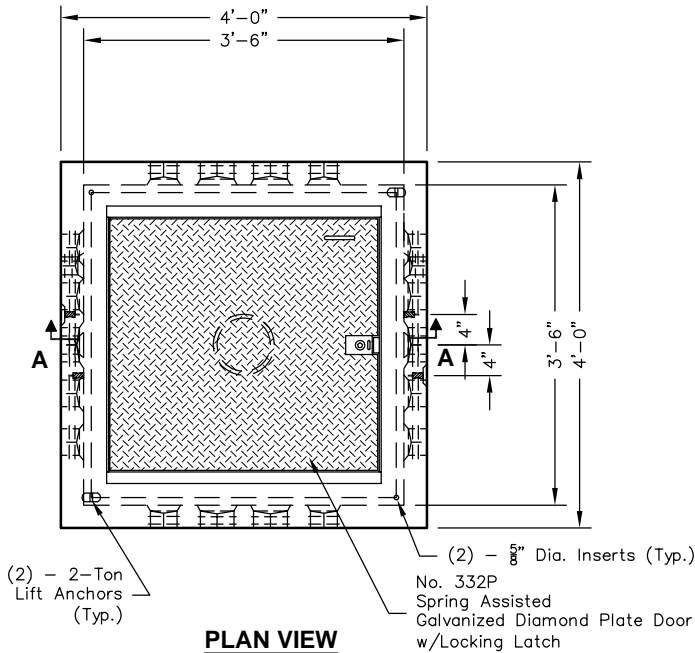


PLAN VIEW

No. 44-332P-PCORP (INCIDENTAL TRAFFIC TOP)
PCORP #7992878

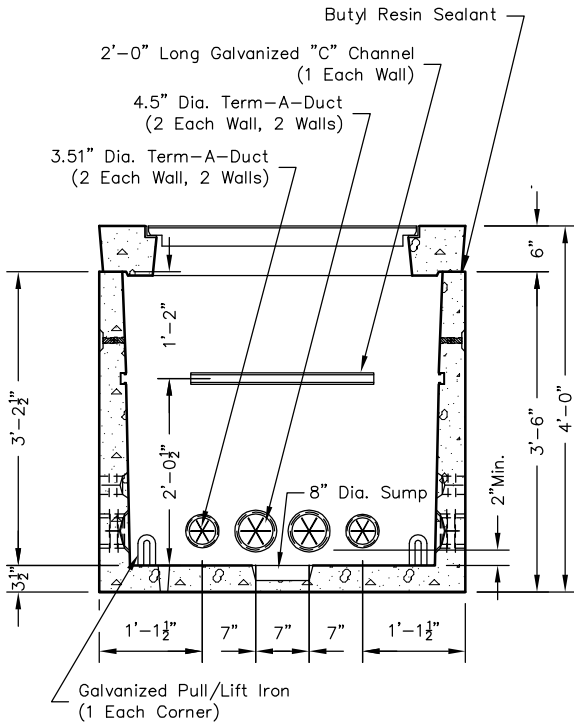


SECTION AA

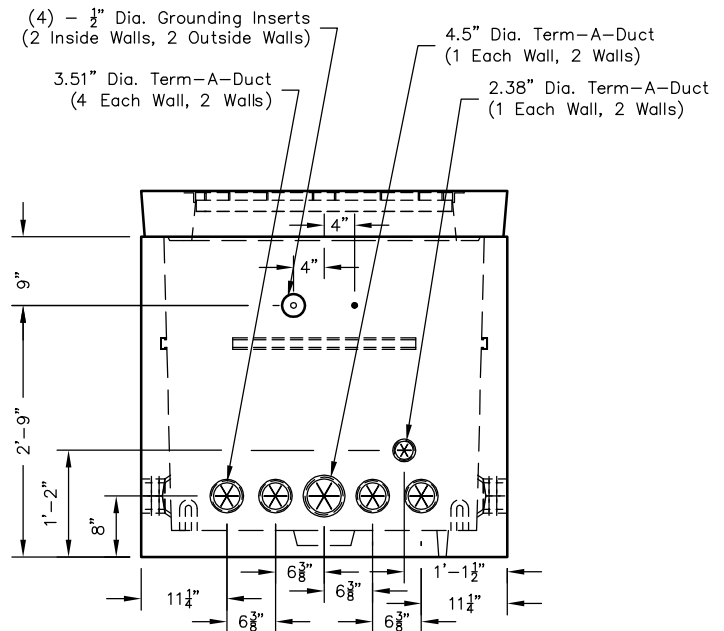

END VIEW

PCORP ZG501 6-13-13

 <p>PO Box 323, Wilsonville, Oregon 97070-0323 Tel: (503) 682-2844 Fax: (503) 682-2657</p>	<p>444-MH-PCORP</p>	<p>444-MH-PCORP 4 x 4 PACIFICORP</p>
	<p>File Name: 020-444-MH-PCORP</p>	
	<p>Issue Date: 2018</p>	
	<p>oldcastleprecast.com/wilsonville</p>	