


CITY OF PORTLAND DOUBLE INLET

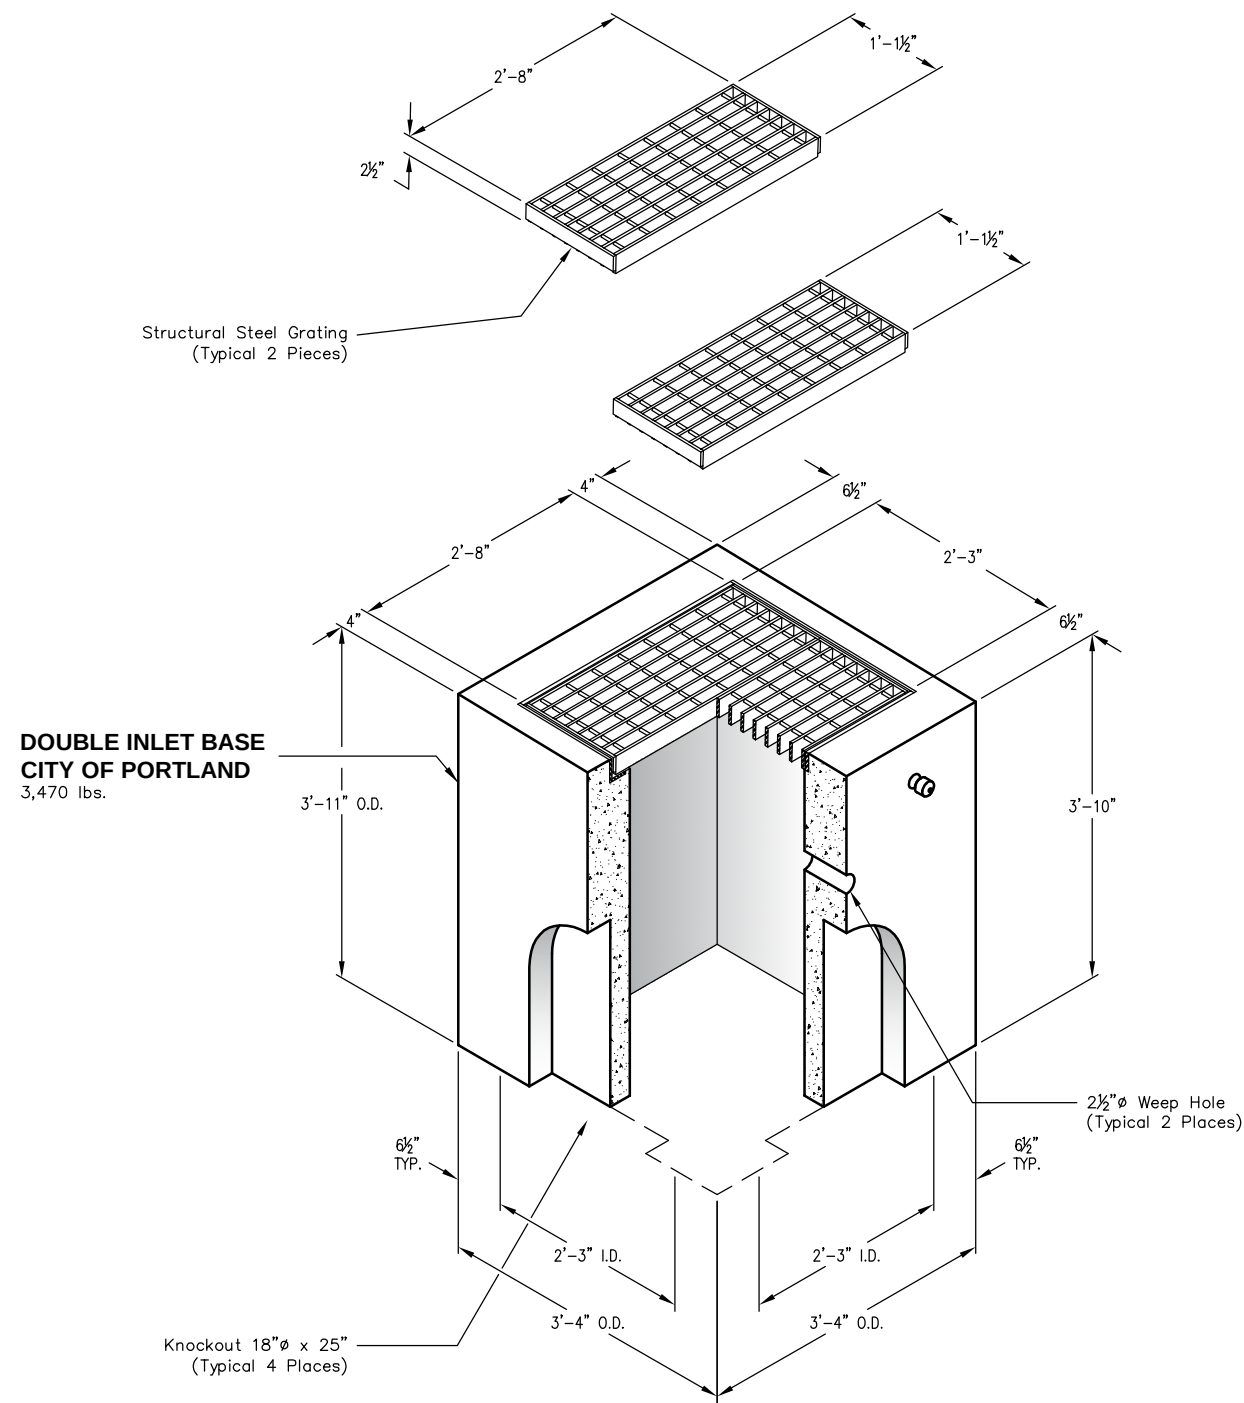

- NOTES:**
- 1. MEETS CITY OF PORTLAND STANDARD DETAIL NO. P-203.
 - 2. ALL DIMENSIONS SUBJECT TO ALLOWABLE SPECIFICATION TOLERANCES.

 Oldcastle Precast® PO Box 323, Wilsonville, Oregon 97070-0323 Tel: (503) 682-2844 Fax: (503) 682-2657	COP DOUBLE INLET	CITY OF PORTLAND DOUBLE INLET
	File Name: 020- DOUBLE INLET	
	Issue Date: 2016	
	oldcastleprecast.com/wilsonville	