


ODOT 32" BARRIER

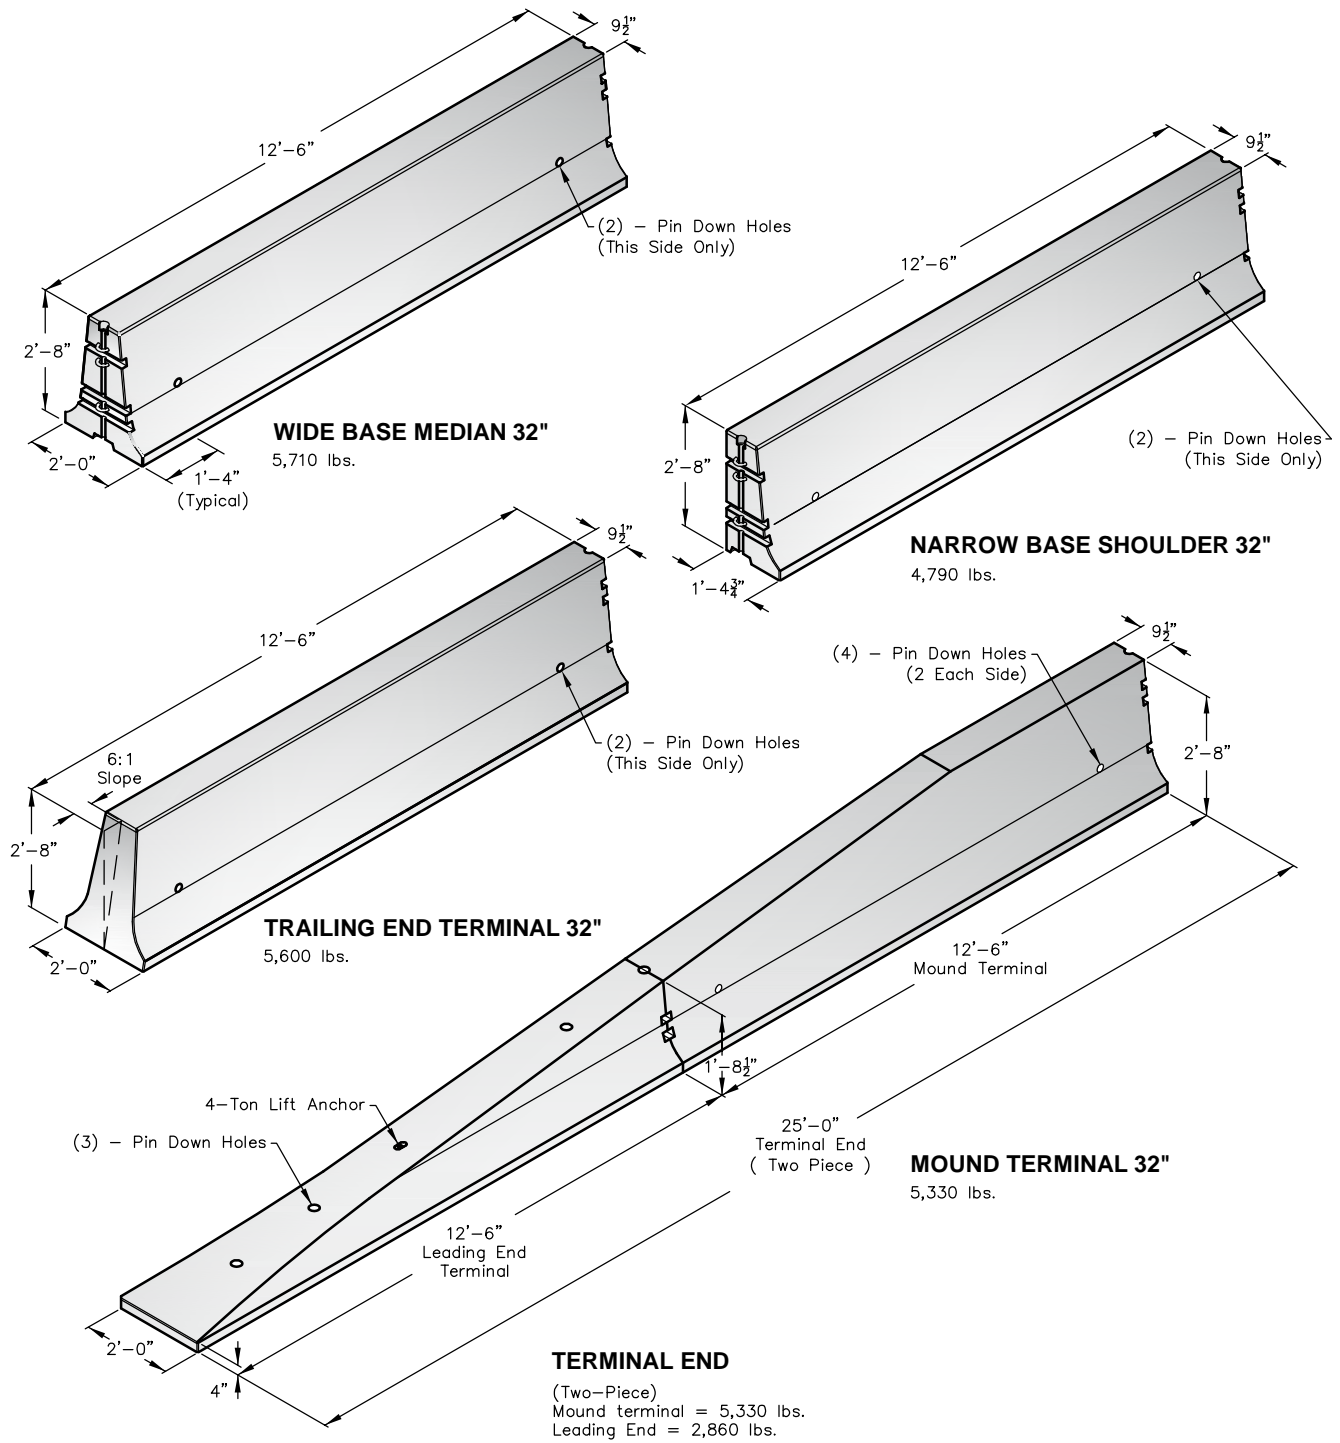

- Notes:
- Design per Oregon Dept. of Transportation, drawings RD500 & RD515.
 - 1" dia. connection pin supplied with each barrier.
 - Optional 12" wide x 3" tall drain scuppers.



PO Box 323, Wilsonville, Oregon 97070-0323
Tel: (503) 682-2844 Fax: (503) 682-2657

ODOT 32" BARRIER

File Name: 020-ODOT32

Issue Date: 2016

oldcastleprecast.com/wilsonville

ODOT 32" BARRIER