


ODOT TYPE G2

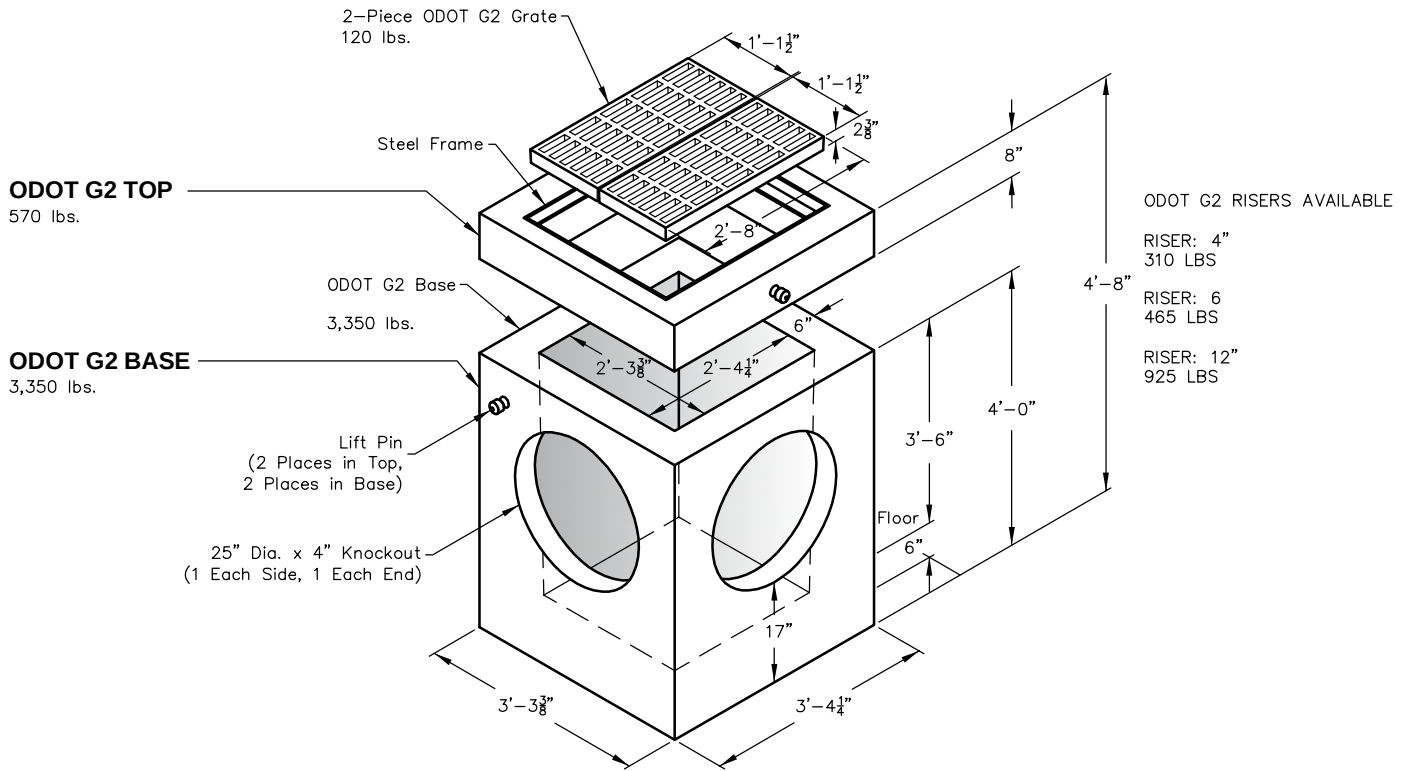


ODOT G2 NOTES:

1. MEETS ODOT SPECIFICATIONS STANDARD DRAWING NO. RD364.
2. ALL DIMENSIONS SUBJECT TO ALLOWABLE SPECIFICATION TOLERANCES.

OPTIONAL DITCH INLET TOP

1,260 lbs.

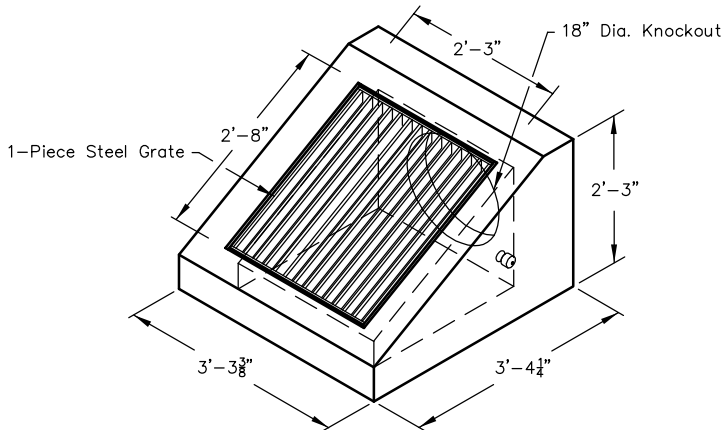


DITCH INLET NOTES:

1. SIMILAR TO ODOT DITCH INLET TYPE D SPECIFICATIONS STANDARD DRAWING NO. RD370.
2. SIMILAR TO CLEAN WATER SERVICES DRAWING NO. 390.
3. SIMILAR TO CITY OF SALEM STANDARD PLAN NO. 202.

OPTIONAL ODOT CG3 TOP

1,050 lbs.

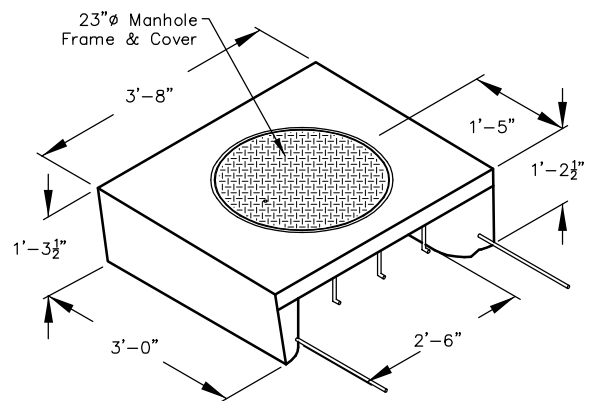

SOLID TOP NOTES:

1. MEETS ODOT SPECIFICATIONS STANDARD DRAWING NO. RD371.



PO Box 323, Wilsonville, Oregon 97070-0323
Tel: (503) 682-2844 Fax: (503) 682-2657

ODOT TYPE G2

File Name: 020-TYPE G2-ODOT

Issue Date: 2018

oldcastleprecast.com/wilsonville

ODOT TYPE G2 INLET