


712-CLX

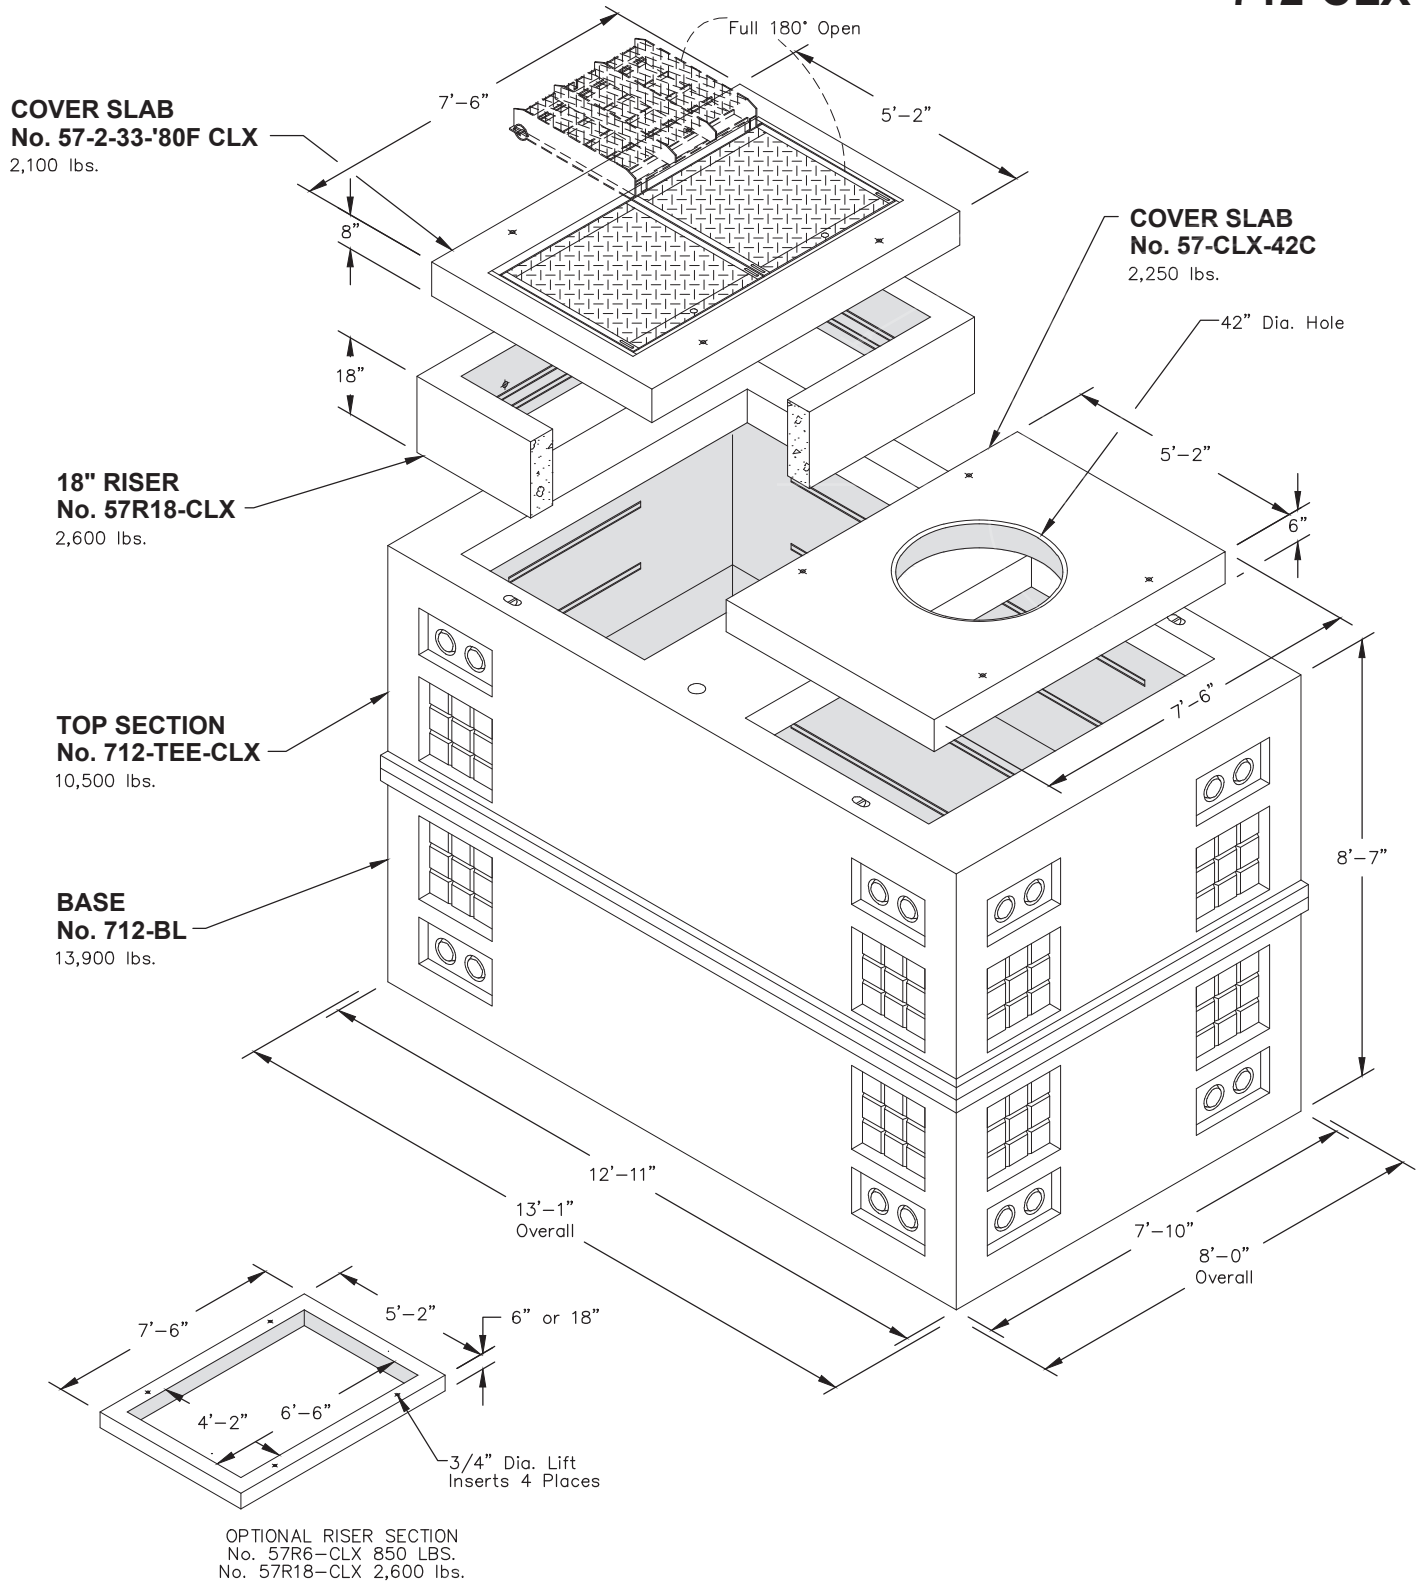


Non Skid Covers Available

FOR DETAILS, SEE REVERSE>>


Items Shown Are Subject To Change Without Notice
Issue Date: April 2016

712-CLX

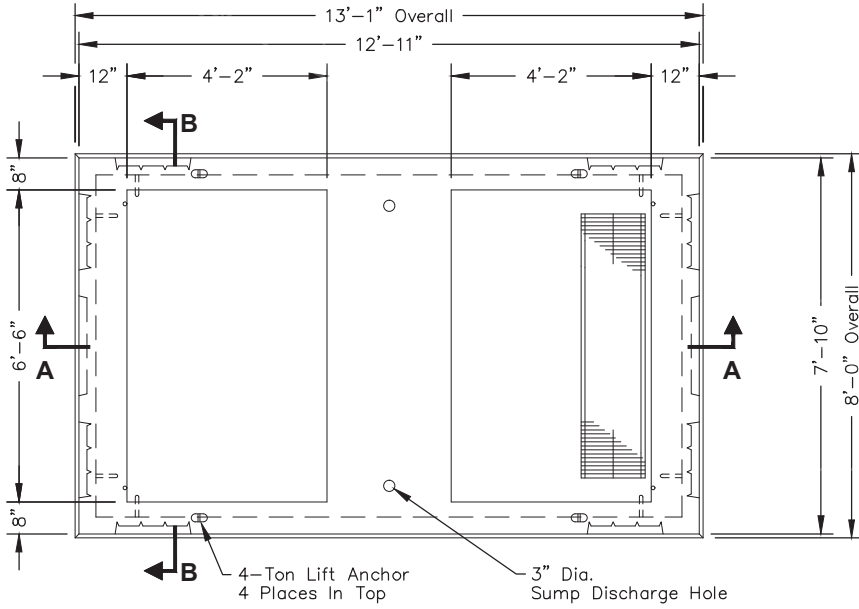


PLAN VIEW

Cover Slab, Casting and Access Risers Not Shown

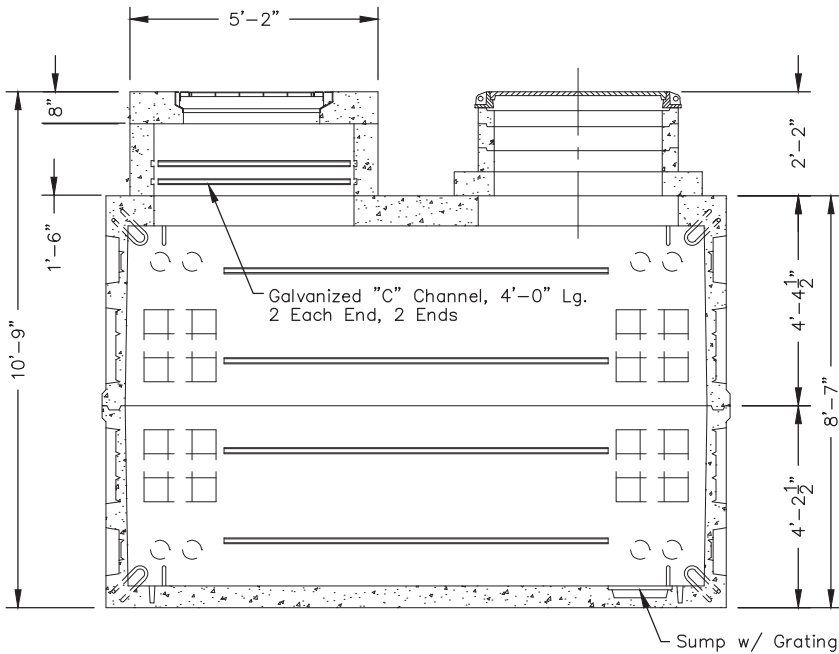

SECTION AA

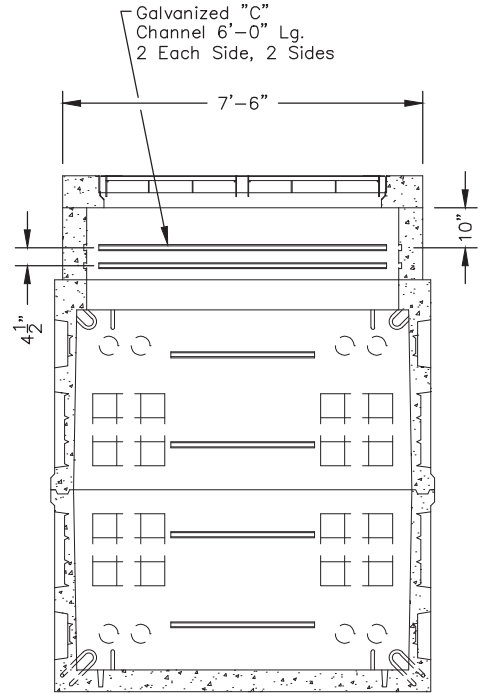

SECTION BB

SCALE: 1/4" = 1'-0"