


FRAME & COVER

Per Project

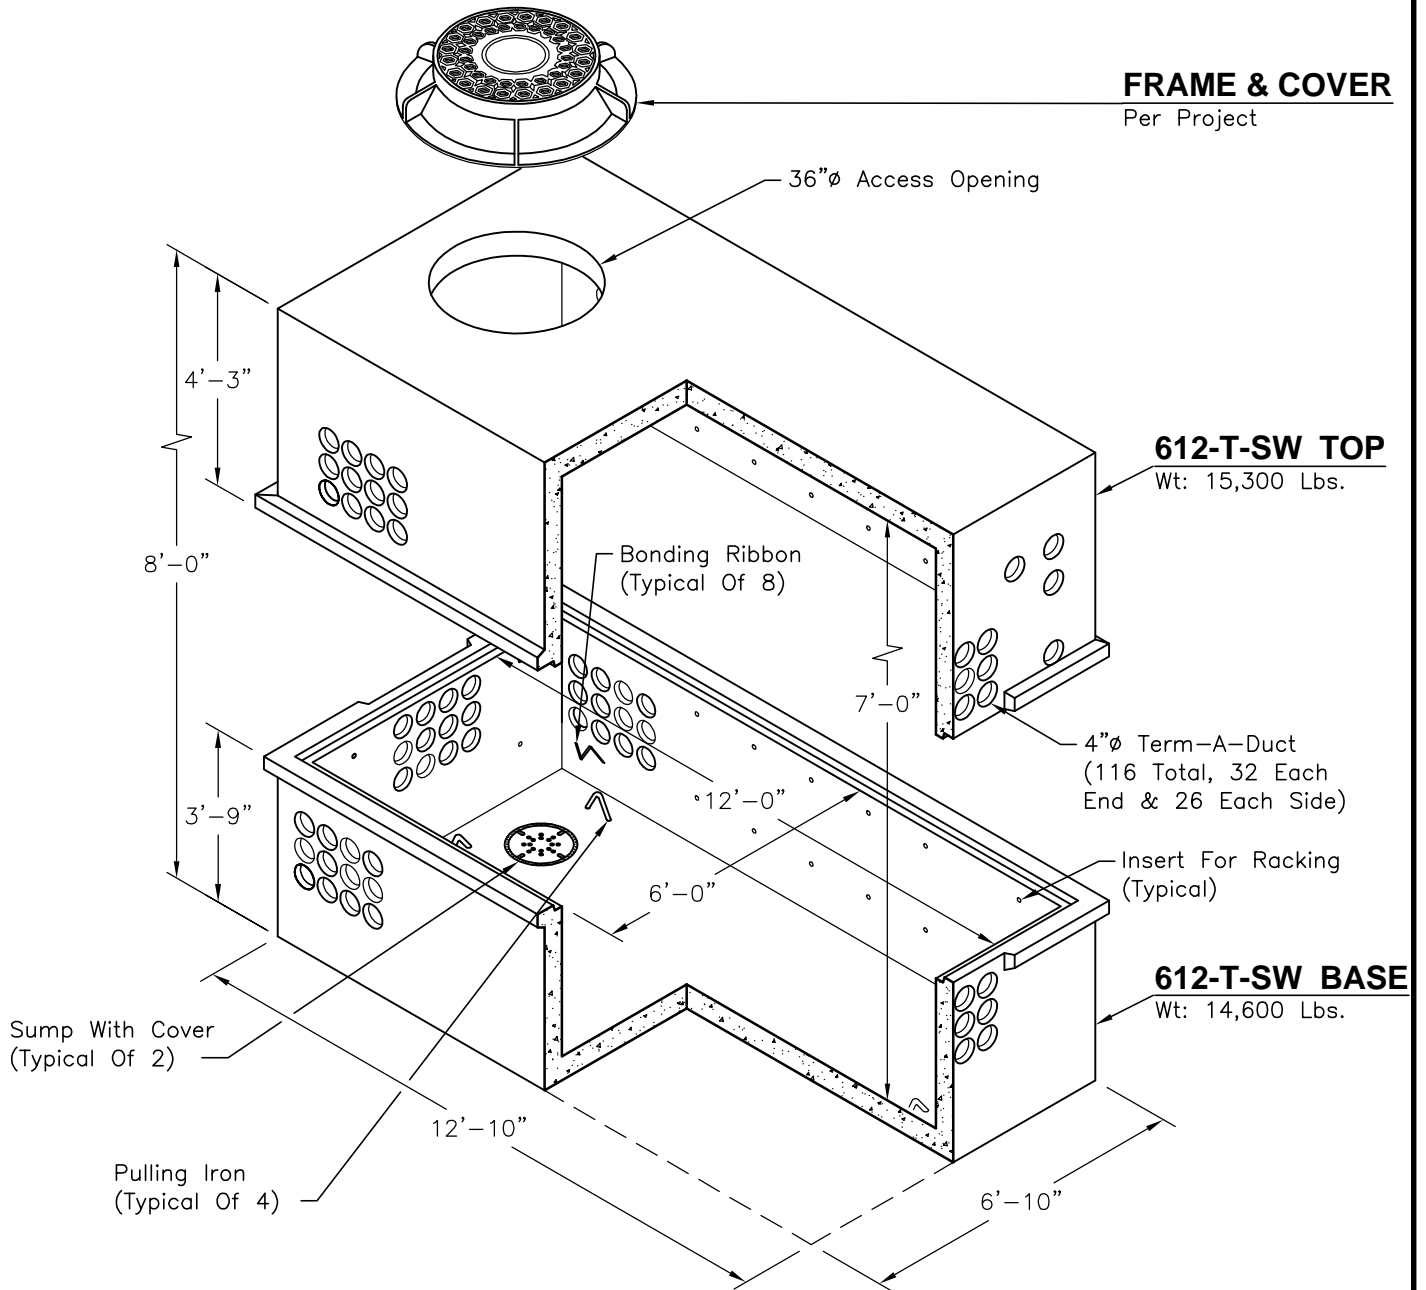

SCALE: 1/4" = 1'-0"



Oldcastle Precast, Inc.
Carolinas

Concord Plant
Phone: 704-788-4050 Fax: 704-788-4060
Fuquay Varina Plant
Phone: 919-552-2252 Fax: 919-552-1310

612-T-SW

FILE NAME: 450UTT612TSWISO.DWG

ISSUE DATE: Jan 2013

www.oldcastleprecast.com

6'-0" x 12'-0" x 7'-0" I.D.
Utility Vault

Copyright © 2017 **Oldcastle** Precast, Inc.