

Ring & Cover :

V-7048 (COH Water)


Slab Top w/ Ecc.

48" Dia. Access :

Riser(s) :

Varies

Bottom :

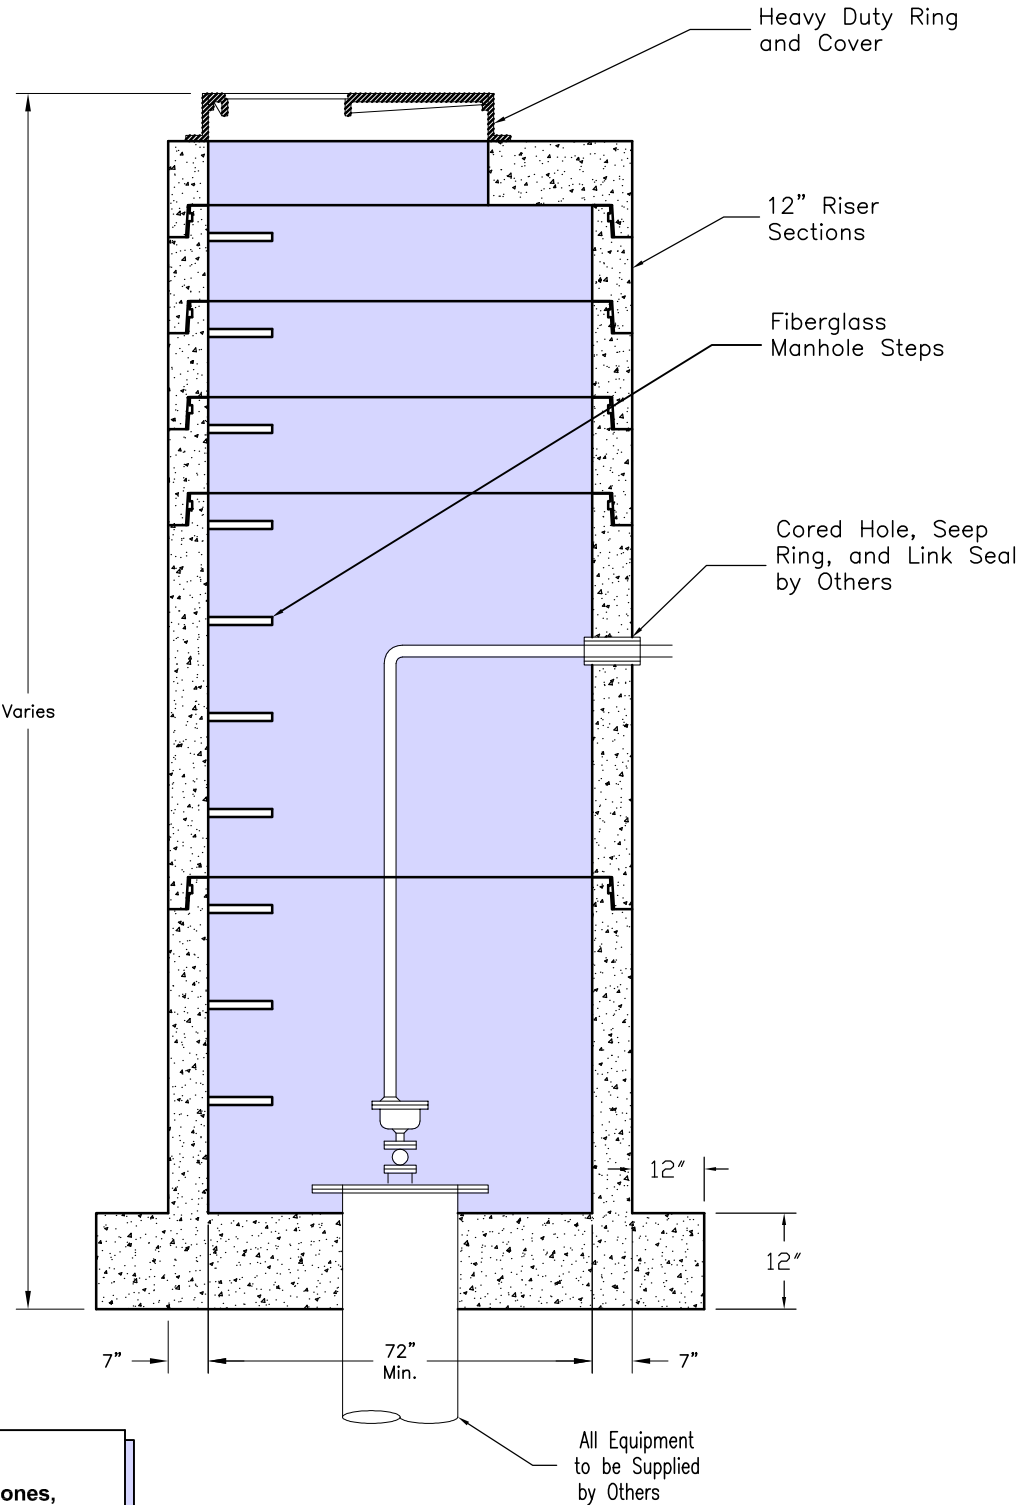

All Equipment to be Supplied by Others

GENERAL NOTES:

1. Manhole Walls, Transition Slabs, Cones, Tops, and Base Sections Shall Meet or Exceed the Requirements of ASTM C-478.
2. Joint Connections to be O-Ring Gaskets Conforming to ASTM C-443 Requirements.
3. For Water Lines 30" and Larger