




1 PLAN VIEW
1/2" = 1'-0"

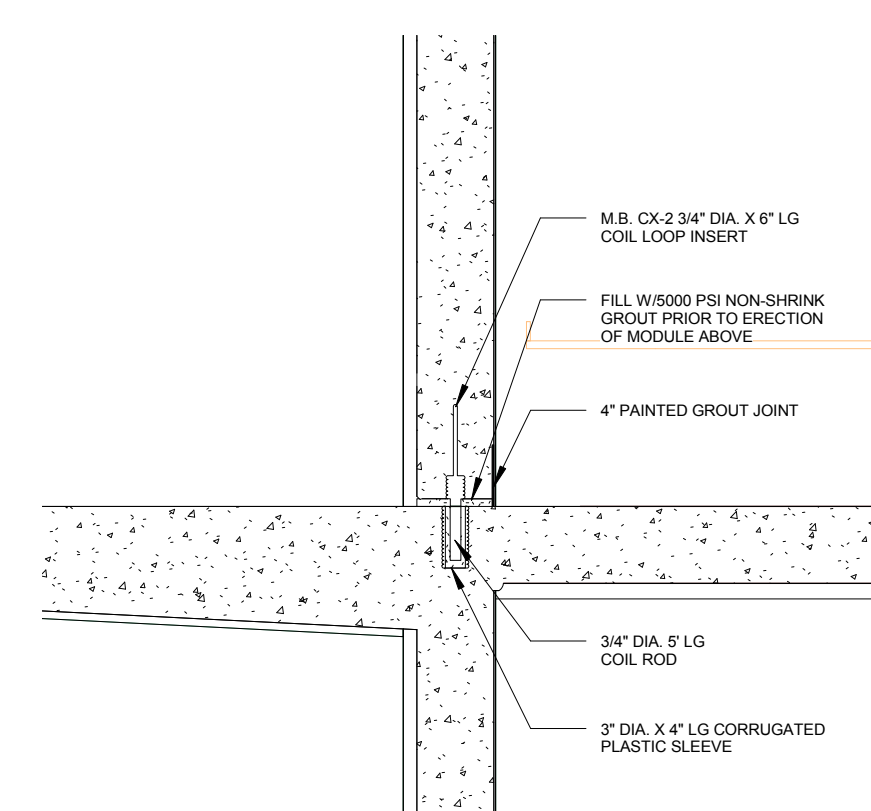


6 CELL TO CELL CHASE SIDE
1" = 1'-0"

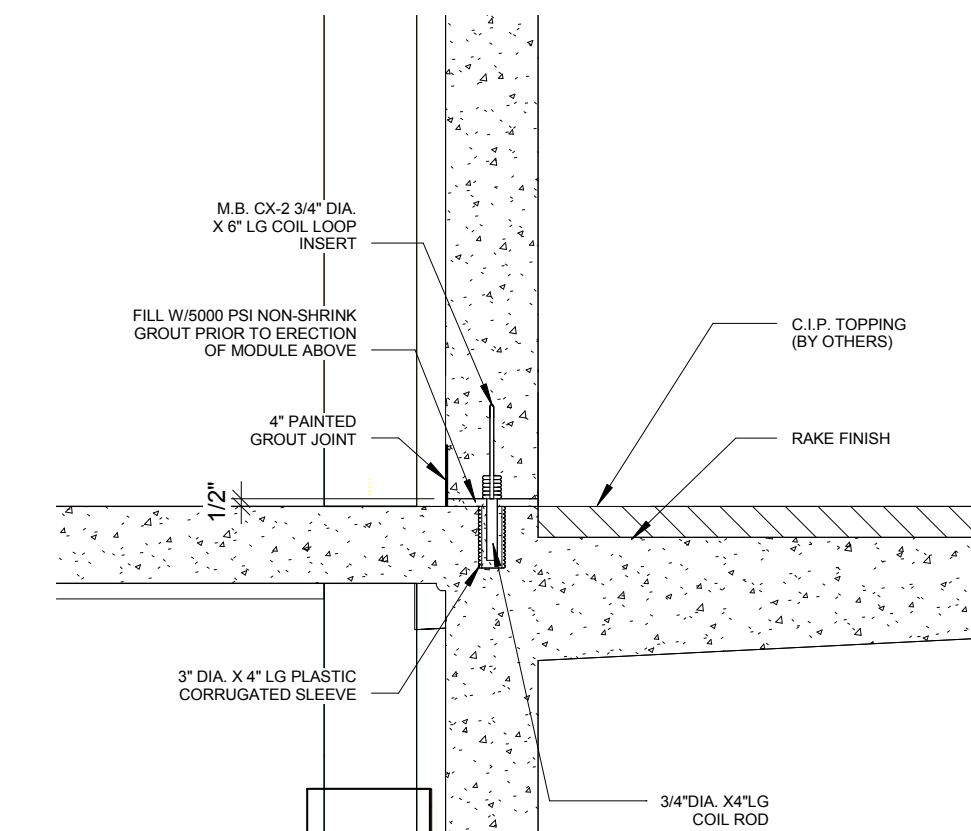


5 CELL TO CELL CONNECTION
1" = 1'-0"

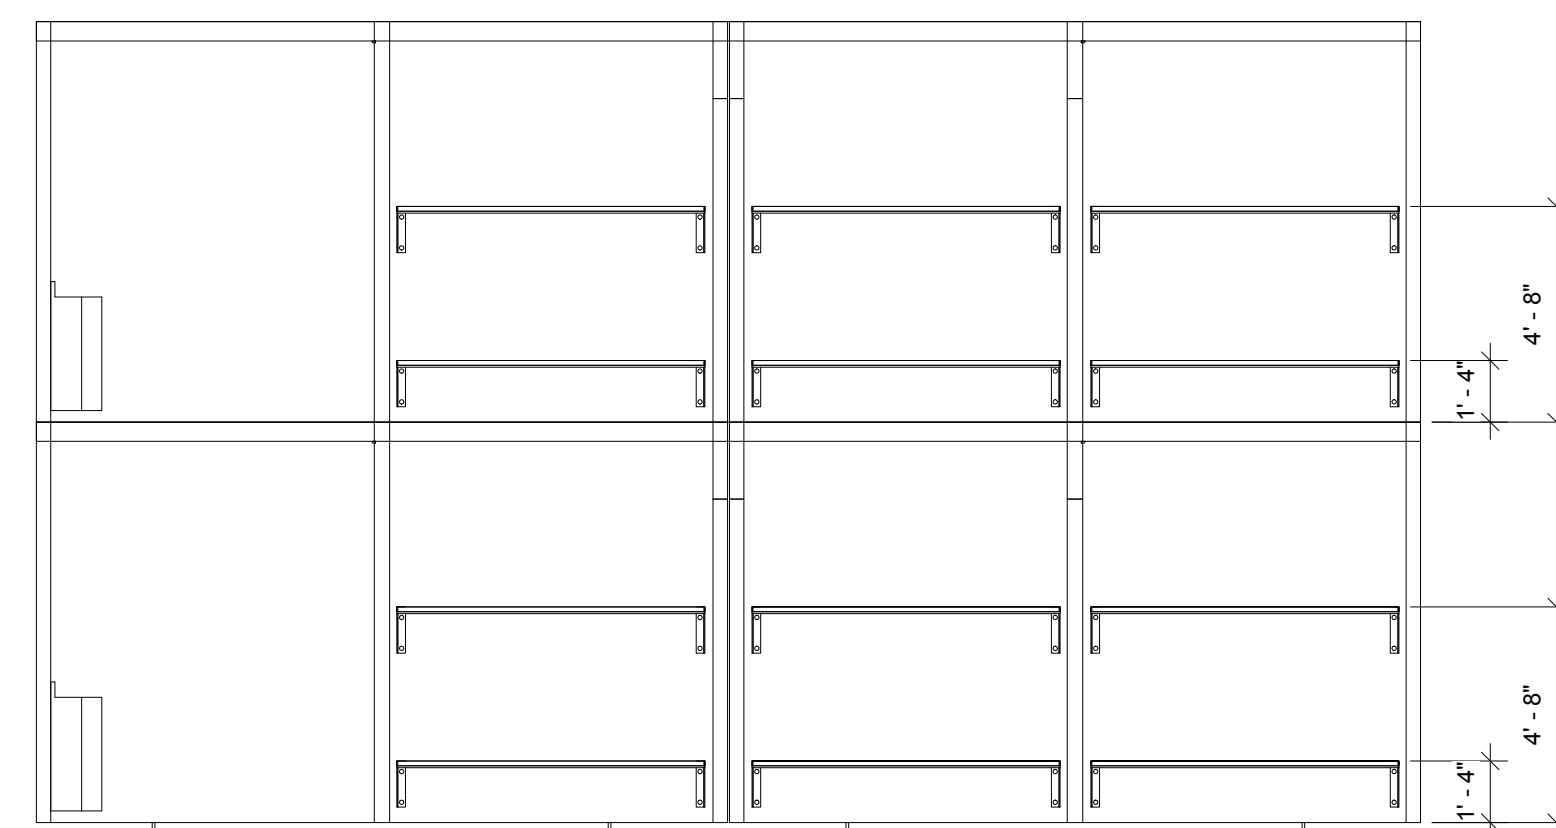

2 BACK WALL BUNK LOCATIONS
1/4" = 1'-0"

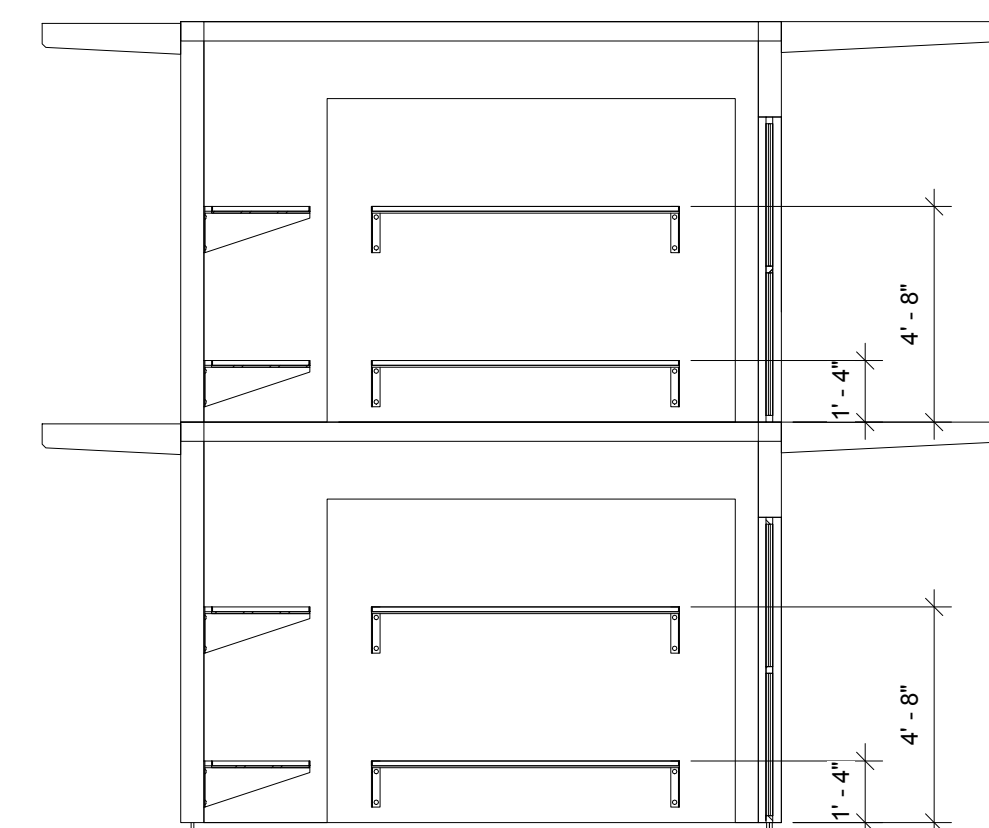


3 END WALL BUNK LOCATIONS
1/4" = 1'-0"

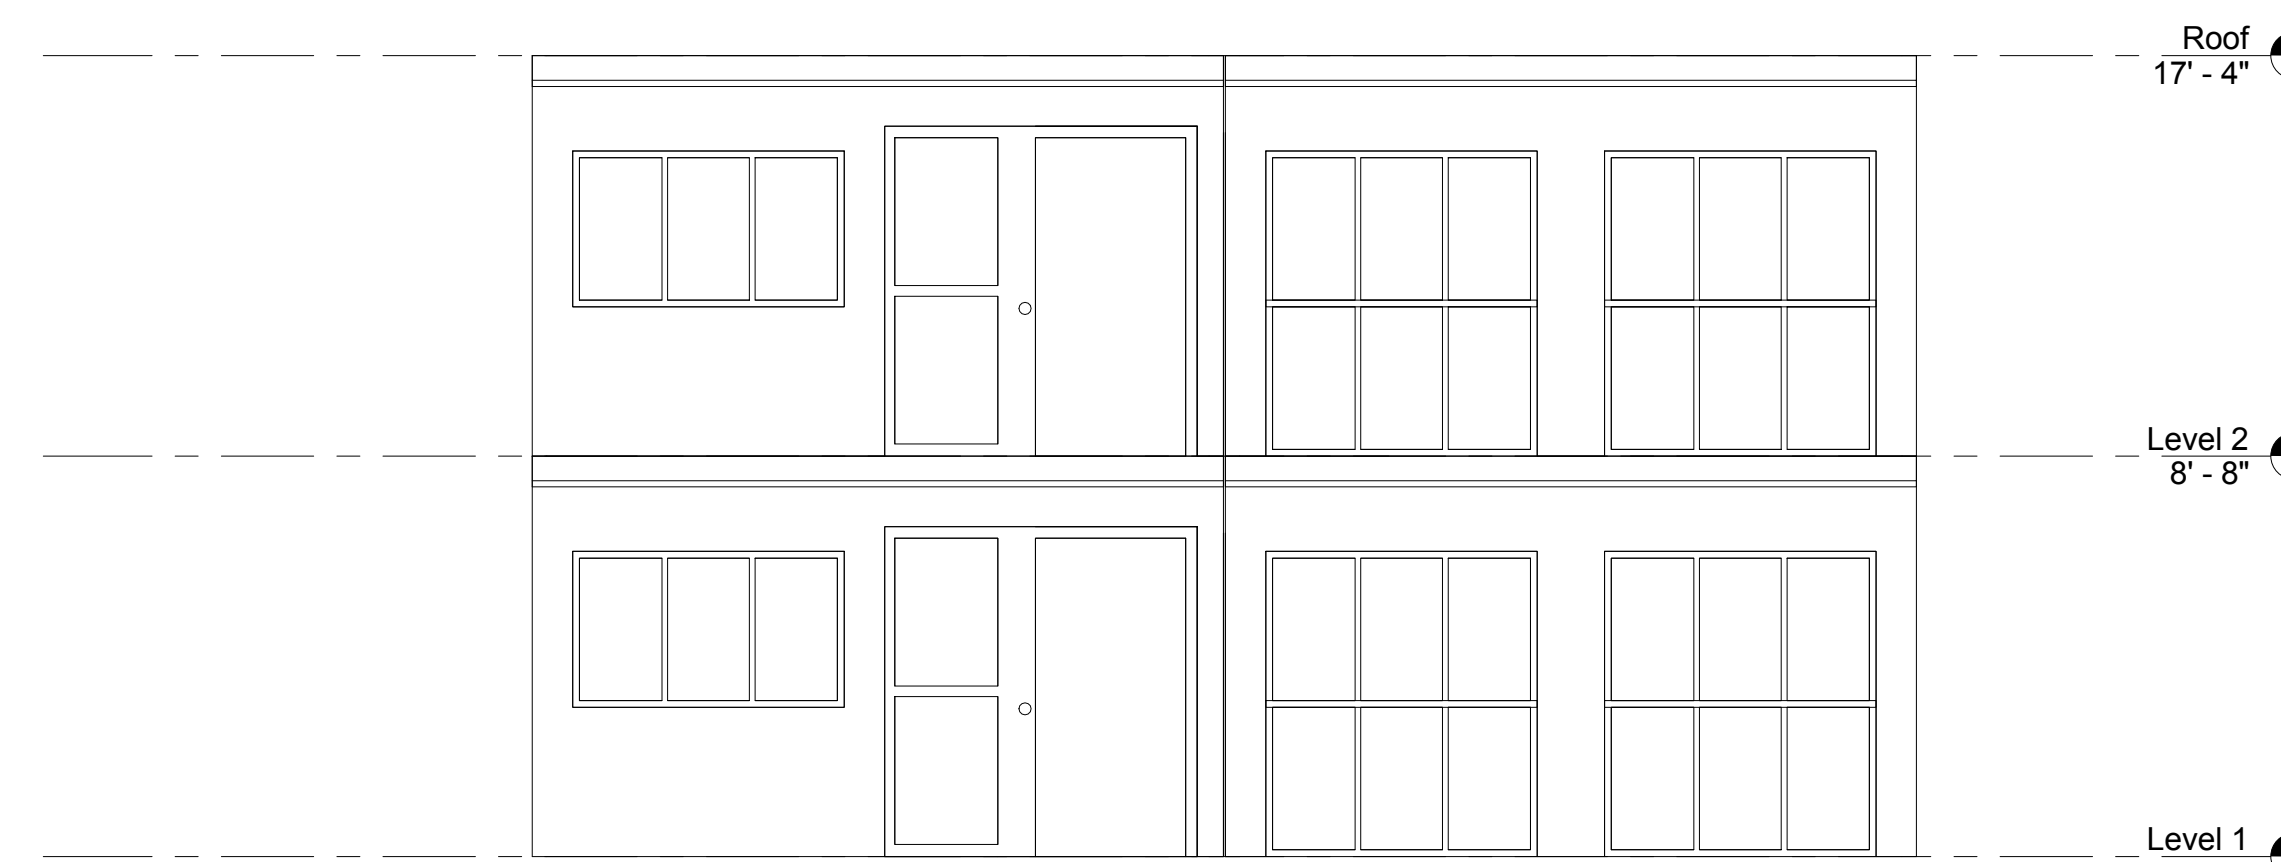

4 DOOR AND WINDOW LOCATIONS
1/4" = 1'-0"

TYPE: TBD	SHEET NAME: 8 PERSON DORM MODULE	DRAWING SET: 8MD-1	DRAWN BY: AH	SHEET NO: 1.3	THIS DOCUMENT IS THE PROPERTY OF OLDCASTLE PRECAST INC. IT IS SUBMITTED FOR REFERENCE PURPOSES ONLY AND SHALL NOT BE USED IN ANY WAY INJURIOUS TO THE INTERESTS OF SAID COMPANY. COPYRIGHT (C) 2017 OLDCASTLE PRECAST INC. ALL RIGHTS RESERVED
PROJECT/LOCATION: TBD		CUSTOMER: TBD	CHECKED BY: WF	DATE: 07/18/17	
				REVISION: 1	



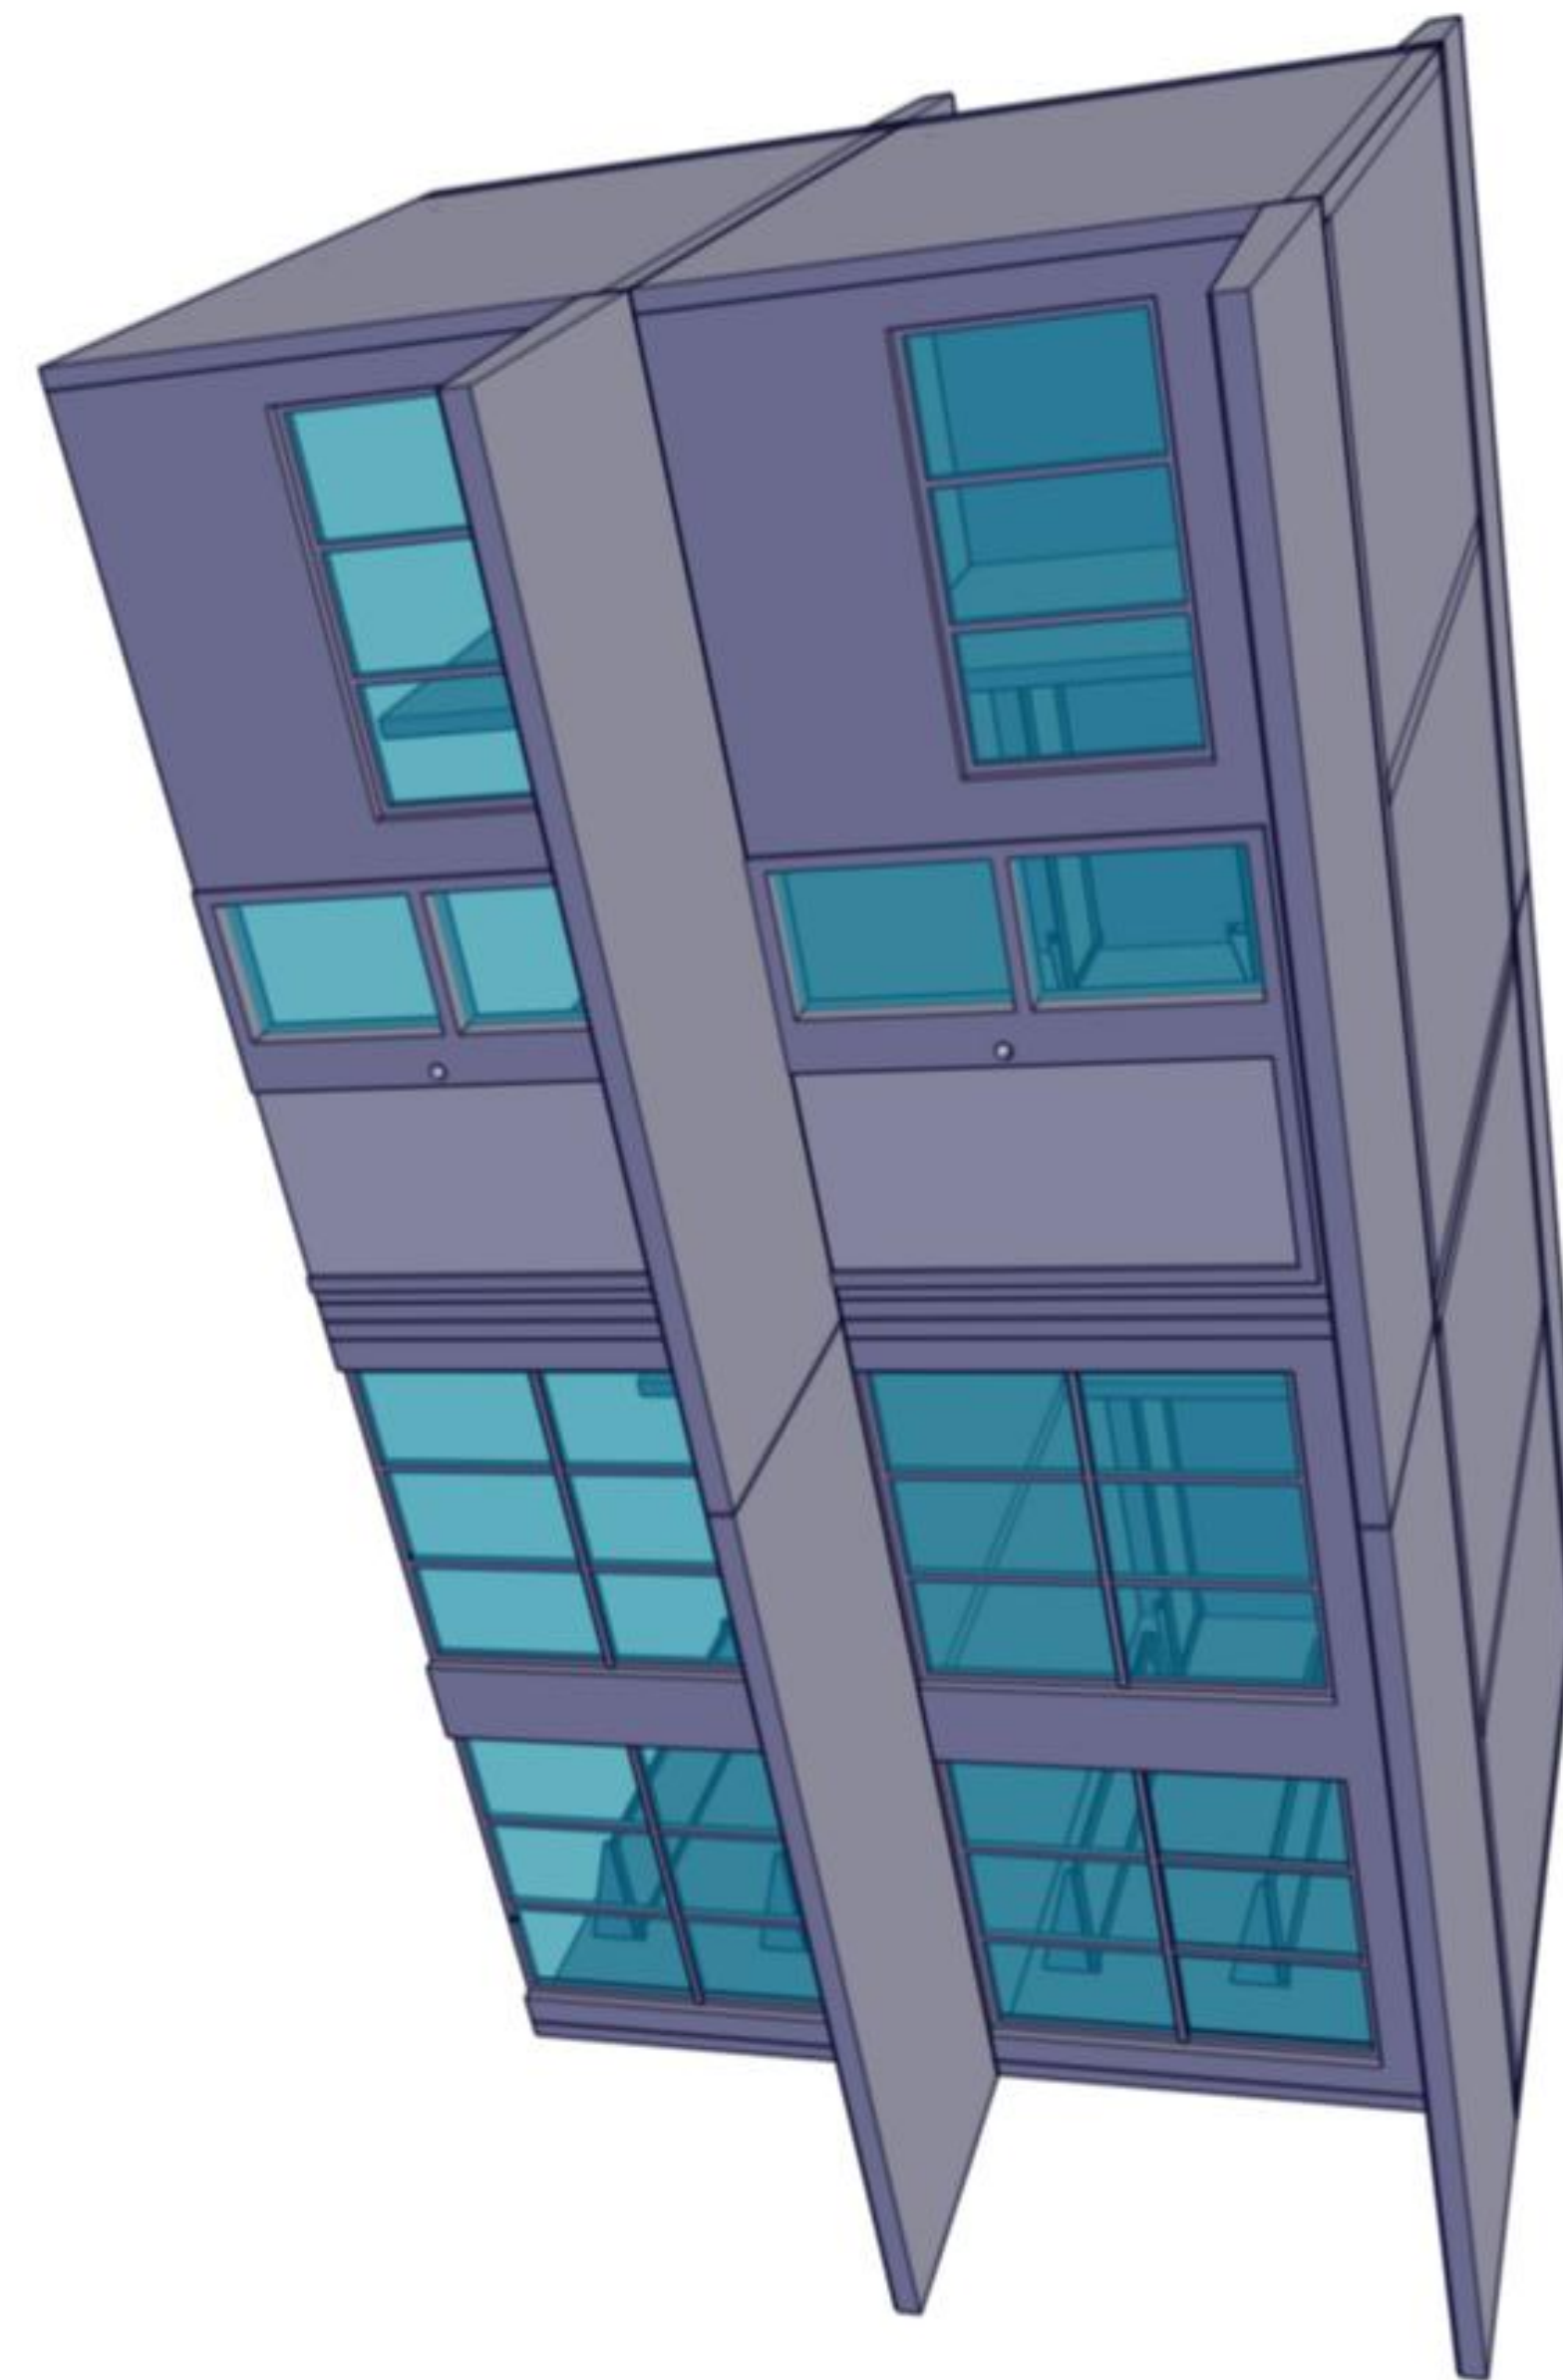

REAR CHASE MODULE (INTERACTIVE 3D MODEL)

THIS DOCUMENT IS THE PROPERTY OF
OLDCASTLE PRECAST INC.
IT IS SUBMITTED FOR REFERENCE
PURPOSES ONLY AND SHALL NOT BE
USED IN ANY WAY INJURIOUS TO THE
INTERESTS OF SAID COMPANY.
COPYRIGHT (C)
2017 OLDCASTLE PRECAST INC.
ALL RIGHTS RESERVED

