


AT&T 4'-0" X 6'-6" X 4'-0" SUB-SURFACE ENCL. INTERCEPT
 PED HINGED NONSKID
 PID NO.: 000600312
 TRFC HINGED NONSKID
 PID NO.: 000600320

ATT-14

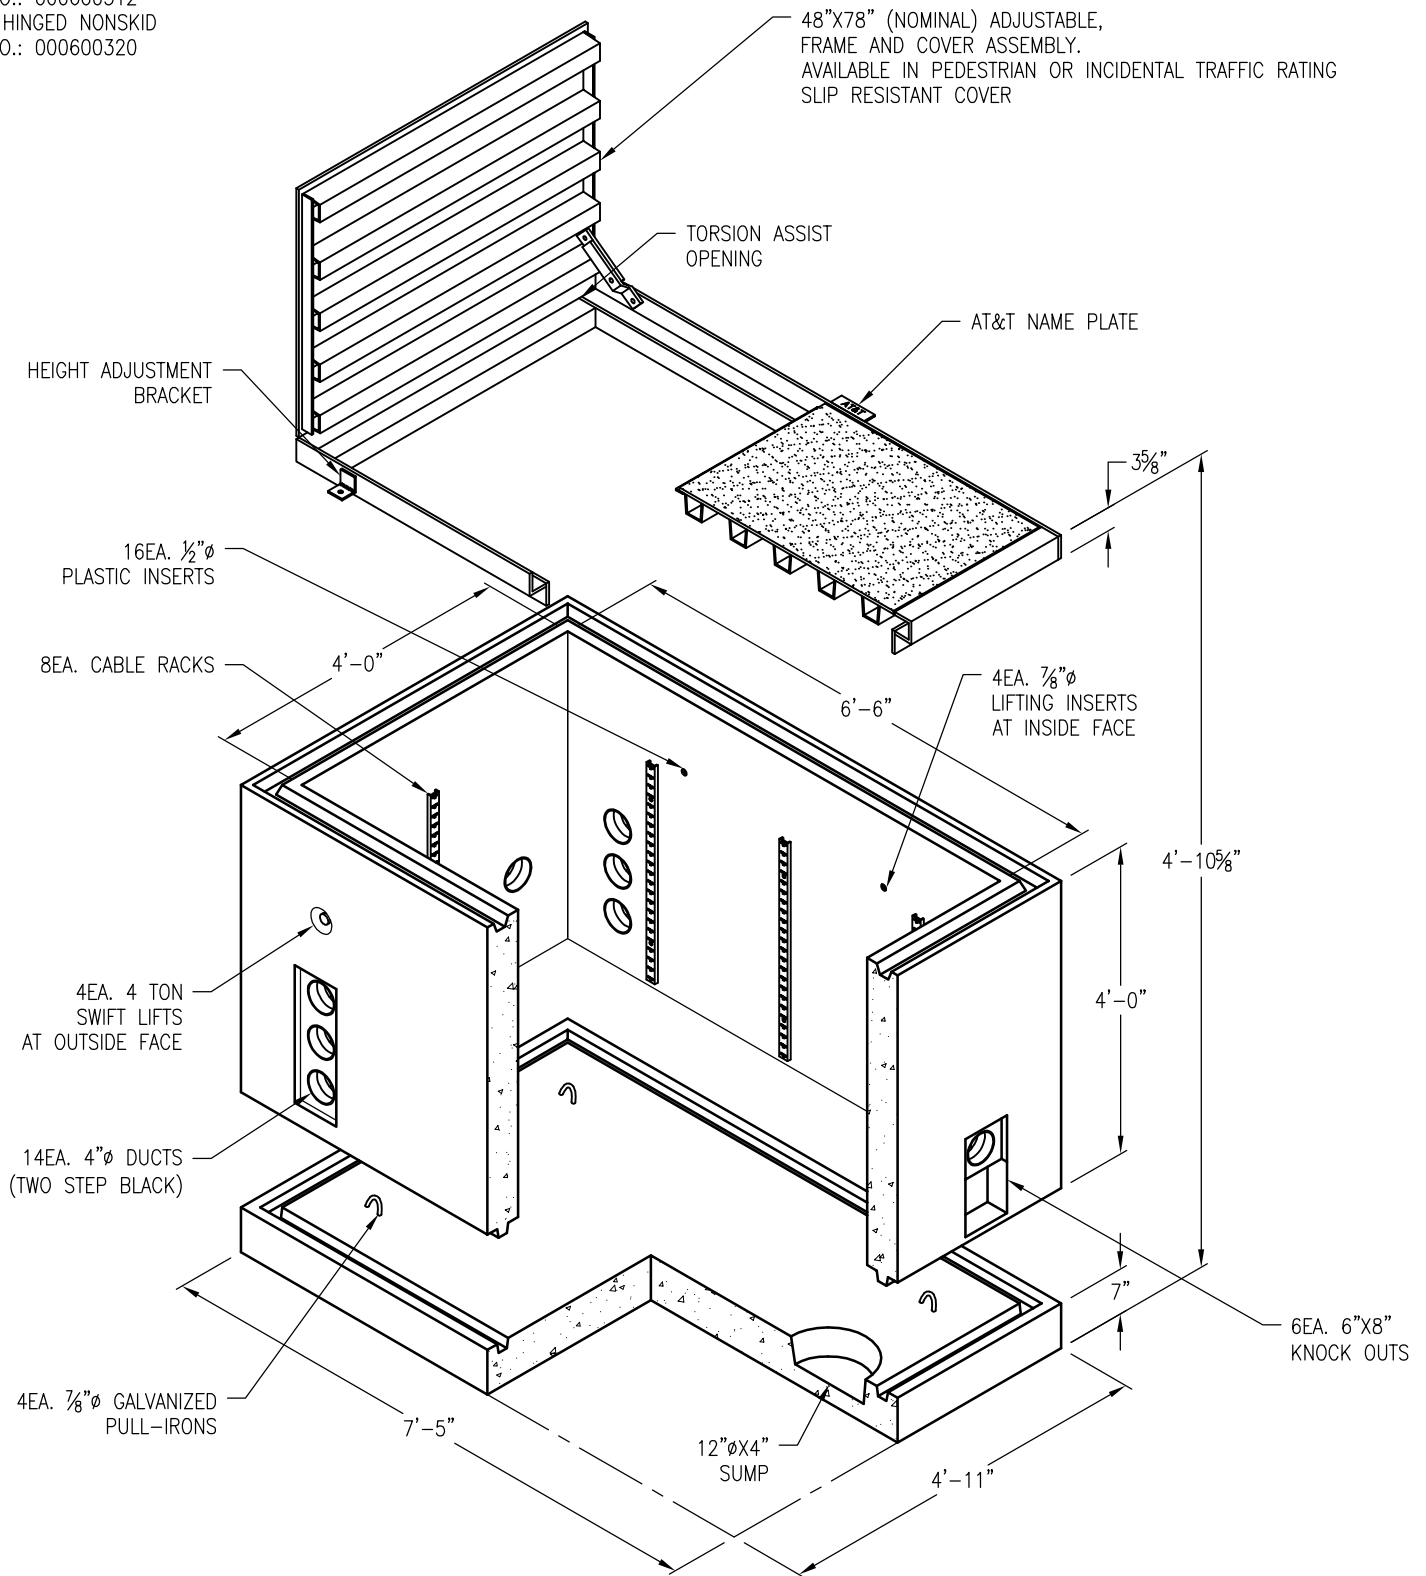

VAULT WEIGHT: 6,400 LBS.
 FLOOR SLAB WEIGHT: 3,280 LBS.

DRAWING MAY NOT CONFORM TO THE MOST CURRENT SPECIFICATION

Oldcastle Precast[®]
 Northern California
 Madera ■ Morgan Hill ■ Pleasanton ■ Santa Rosa ■ Stockton ■ Tulare
 Phone: 925-750-6650 Fax: 925-750-6660

AT&T-4878-4 INT
 FILE NAME: ATT-14.DWG
 REVISED: MARCH 2016
www.oldcastleprecast.com

4'-0" X 6'-6" X 4'-0" (I.D.)
 SUB-SURFACE INTERCEPT
 AT&T
 Copyright © 2016 Oldcastle Precast, Inc.