



1/4" x 1/2" Grout Keyway  
(All 3 Inside Ends Of Trench)

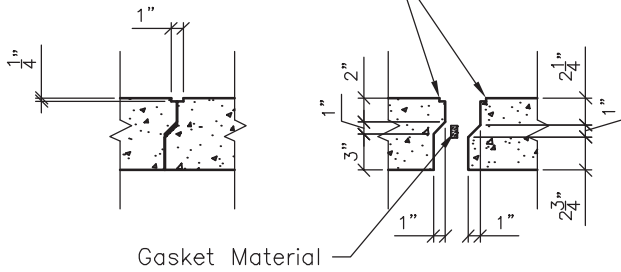


Gasket Material

Section View Of Trench Keyway

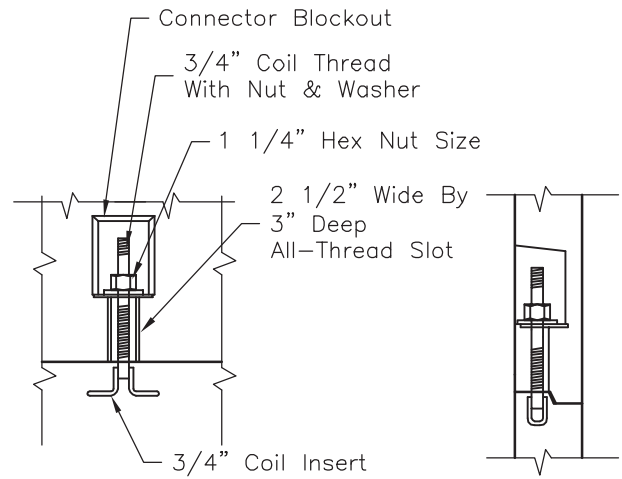

Bolt Pocket Detail

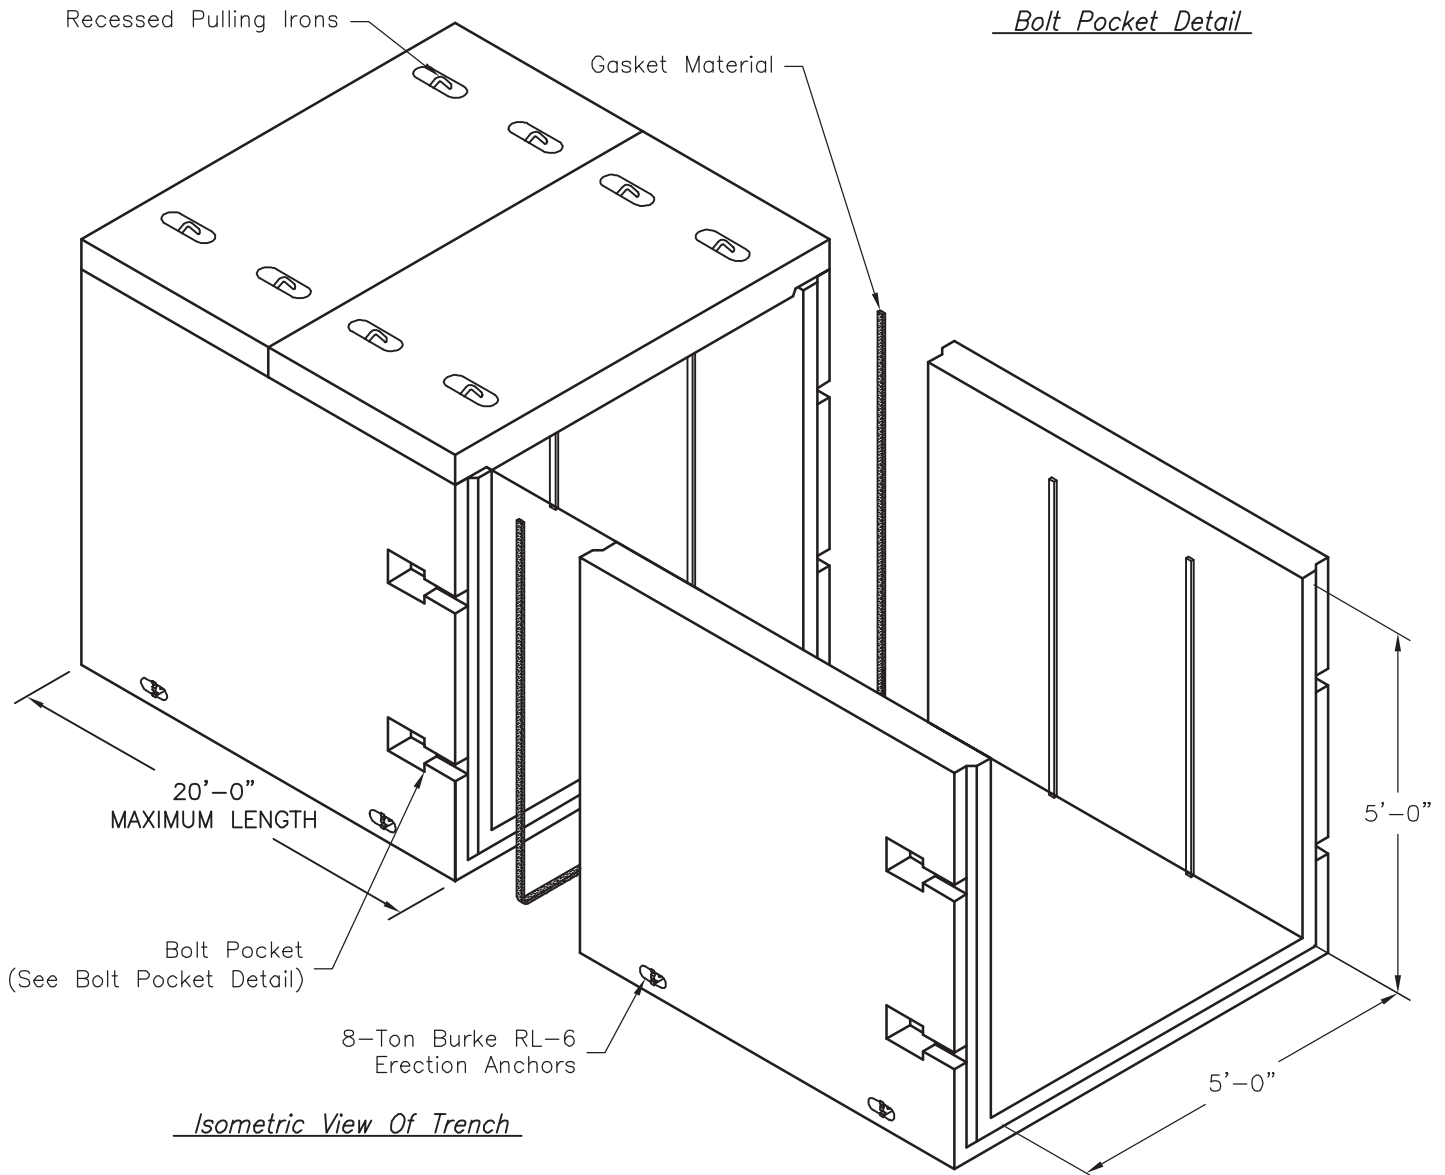

Isometric View Of Trench