


NOTES:

1. ALL SLABS ARE DESIGNED AND REINFORCED FOR H20 HIGHWAY LOADING.

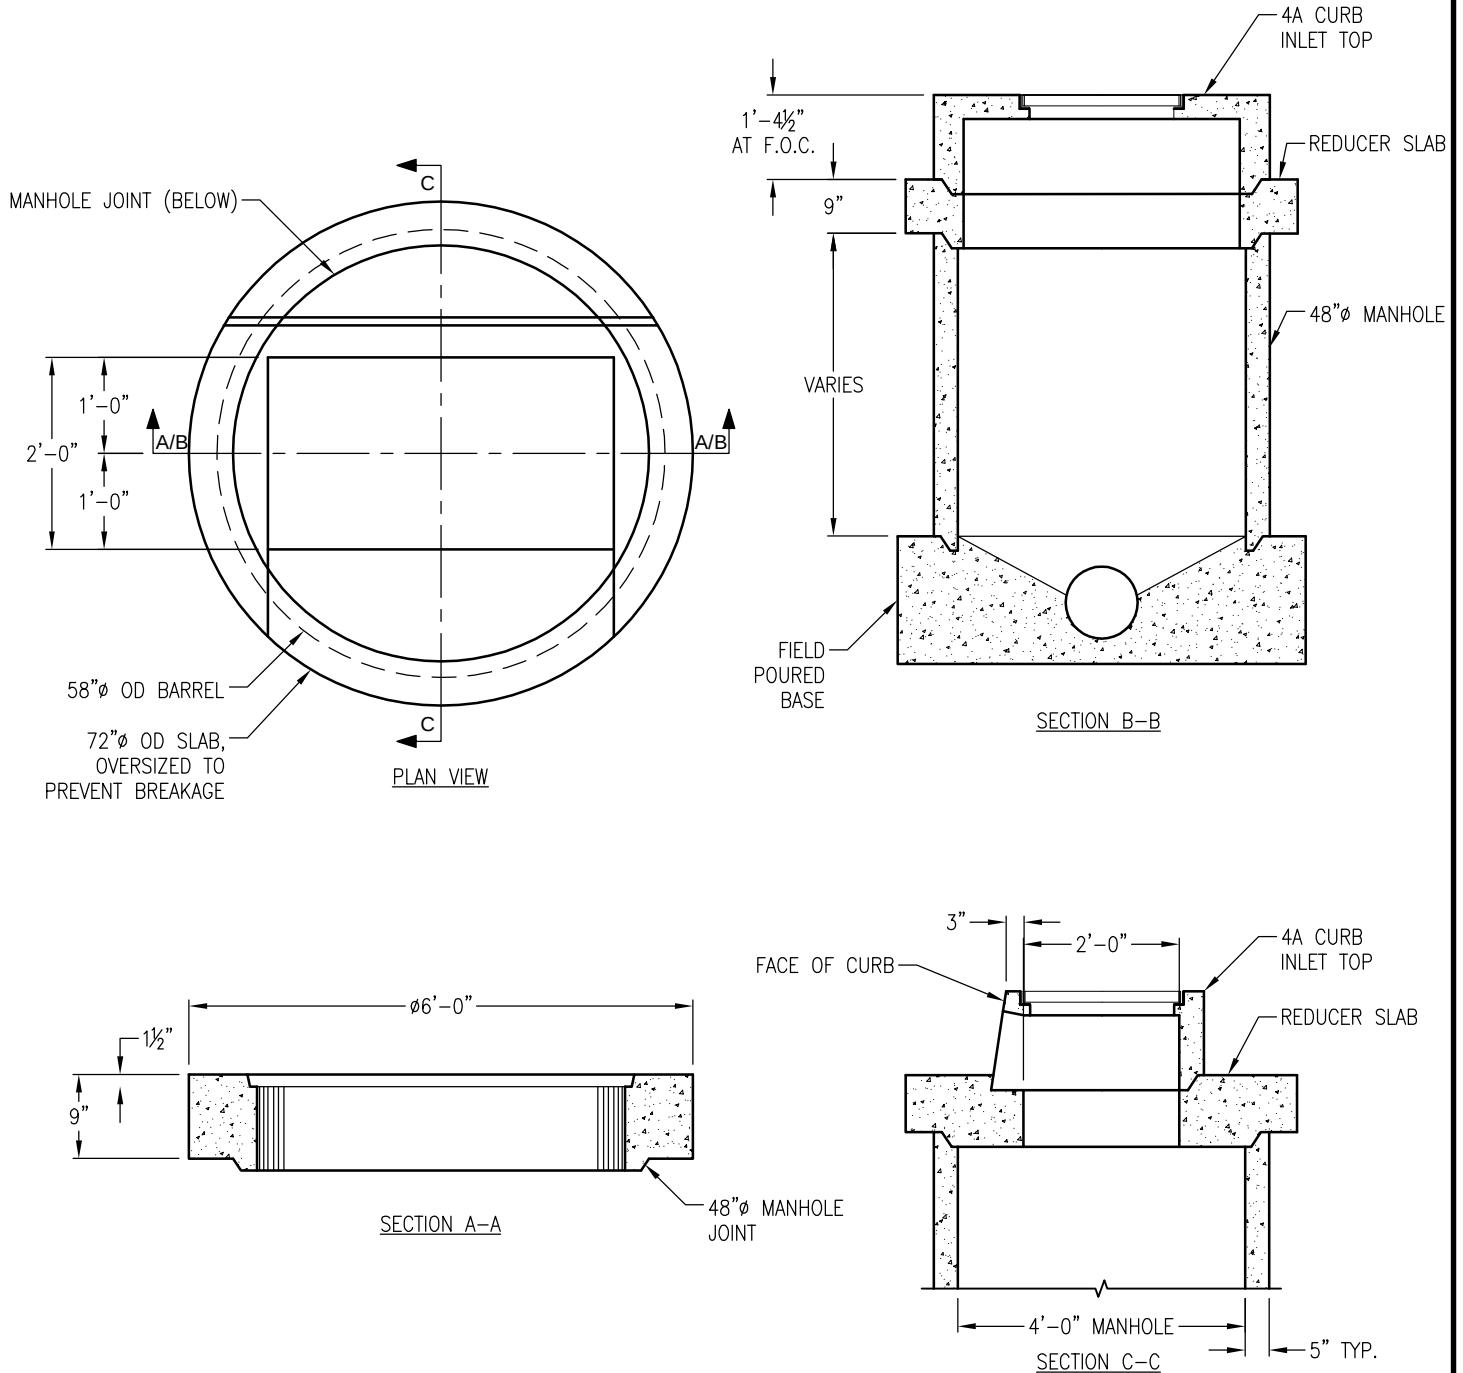

WEIGHT OF SLAB = 2,100 LBS

DRAWING MAY NOT CONFORM TO THE MOST CURRENT SPECIFICATION



Oldcastle Precast®

Northern California

Madera ■ Morgan Hill ■ Pleasanton ■ Santa Rosa ■ Stockton ■ Tulare
Phone: 925-750-6650 Fax: 925-750-6660

4A INLET REDUCER

FILE NAME: CBT-5.DWG

REVISED: MARCH 2016

www.oldcastleprecast.com

48Ø MANHOLE REDUCER SLAB FOR 4A CURB INLET CURB INLET TOPS

Copyright © 2016 Oldcastle Precast, Inc.