





GENERAL DESIGN NOTES

- DESIGN PER NCDOT #838.01
- CONCRETE STRENGTH :  $f'_c = 4000$  PSI
- REINFORCING : ASTM A615 GRADE 60

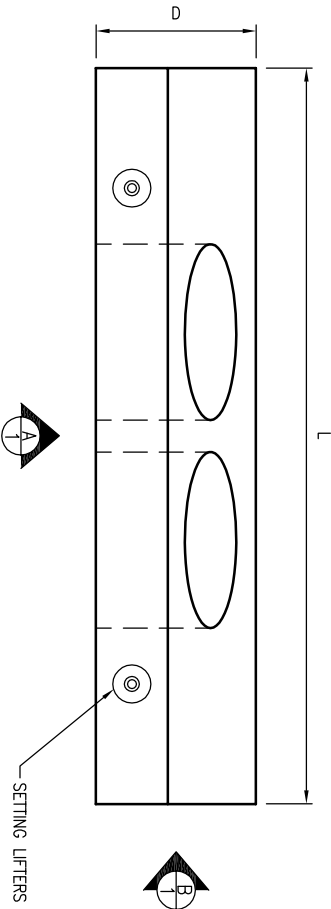


PLAN VIEW  
SCALE: 1/2" = 1'-0"

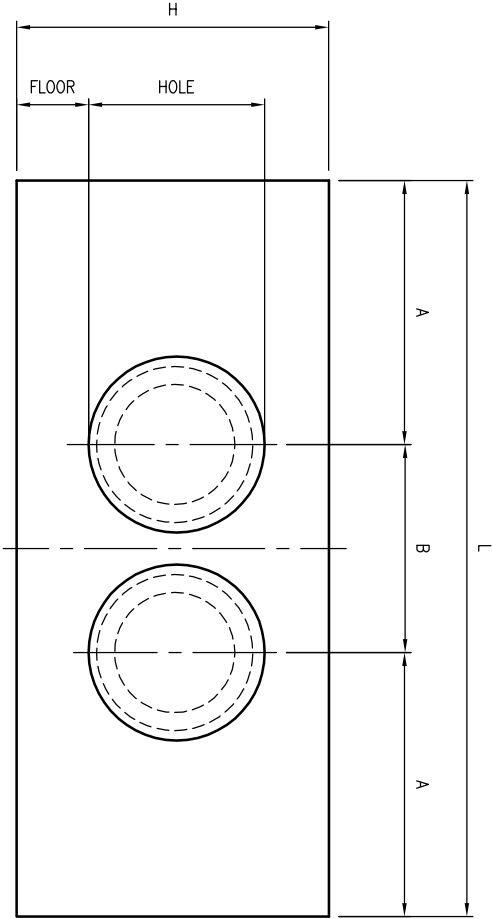

VIEW A  
SCALE: 1/2" = 1'-0"

DOUBLE ENDWALLS DIMENSIONS & WEIGHTS										
PIPE SIZE	L	H	D	HOLE	A	B	FLOOR	WEIGHT (LBS)	8-TON LIFTER	UTILITY ANCHOR
15"	7'-8"	3'-3"	1'-8"	1'-10"	2'-9"	2'-8"	9"	3,600	-	2
18"	8'-11"	3'-7"	1'-10"	2'-2"	3'-2"	2'-7"	8½"	4,800	-	2
24"	11'-5"	4'-2"	2'-1"	2'-10"	4'-0"	3'-5"	8"	7,500	2	-
30"	13'-5"	5'-0"	2'-6"	3'-4"	4'-7"	4'-3"	10"	12,100	4	-
36"	16'-0"	5'-8"	2'-8"	4'-0"	5'-6"	5'-0"	10"	16,800	4	-

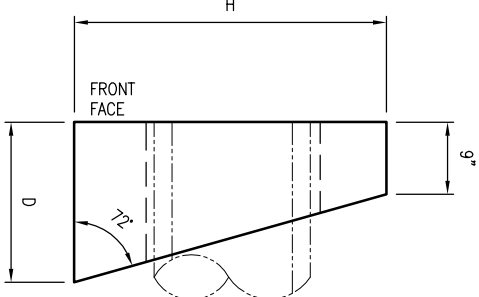

VIEW B  
SCALE: 1/2" = 1'-0"

REVISIONS

REV	DATE	BY	SHEET	DESCRIPTION OF REVISION	REQUESTED BY
A					
B					

\*\*THIS MUST BE FILLED OUT BEFORE MANUFACTURING BEGINS\*\*

APPROVED W/ NO EXCEPTIONS TAKEN: ☐

APPROVED AS NOTED: ☐

REVISED AND RESUBMIT: ☐

SIGNATURE

DATE



Oldcastle Precast®  
4005 STOUGH RD. CONCORD, NC  
OFFICE 704-788-4080 FAX 704-788-4080

THIS DOCUMENT IS THE PROPERTY OF OLDCASTLE PRECAST, INC. IT IS CONFIDENTIAL, SUBMITTED FOR REFERENCE PURPOSES ONLY, AND SHALL NOT BE USED IN ANY WAY IN VIOLATION OF THE INTERESTS OF, OR WITHOUT THE WRITTEN PERMISSION OF OLDCASTLE PRECAST, INC. COPYRIGHT © 2017 OLDCASTLE PRECAST, INC. ALL RIGHTS RESERVED

DOUBLE ENDWALL

SUBMITTAL LAYOUT

NCDOT #838.01

CUSTOMER

DATE

SALES

DRAWN

ENGINEER

CHECKED

SALES ORDER

9/12/17

PPS

REVISION

REV DATE

1 OF 1

DOUBLE ENDWALL