



40X45X4  
PAD

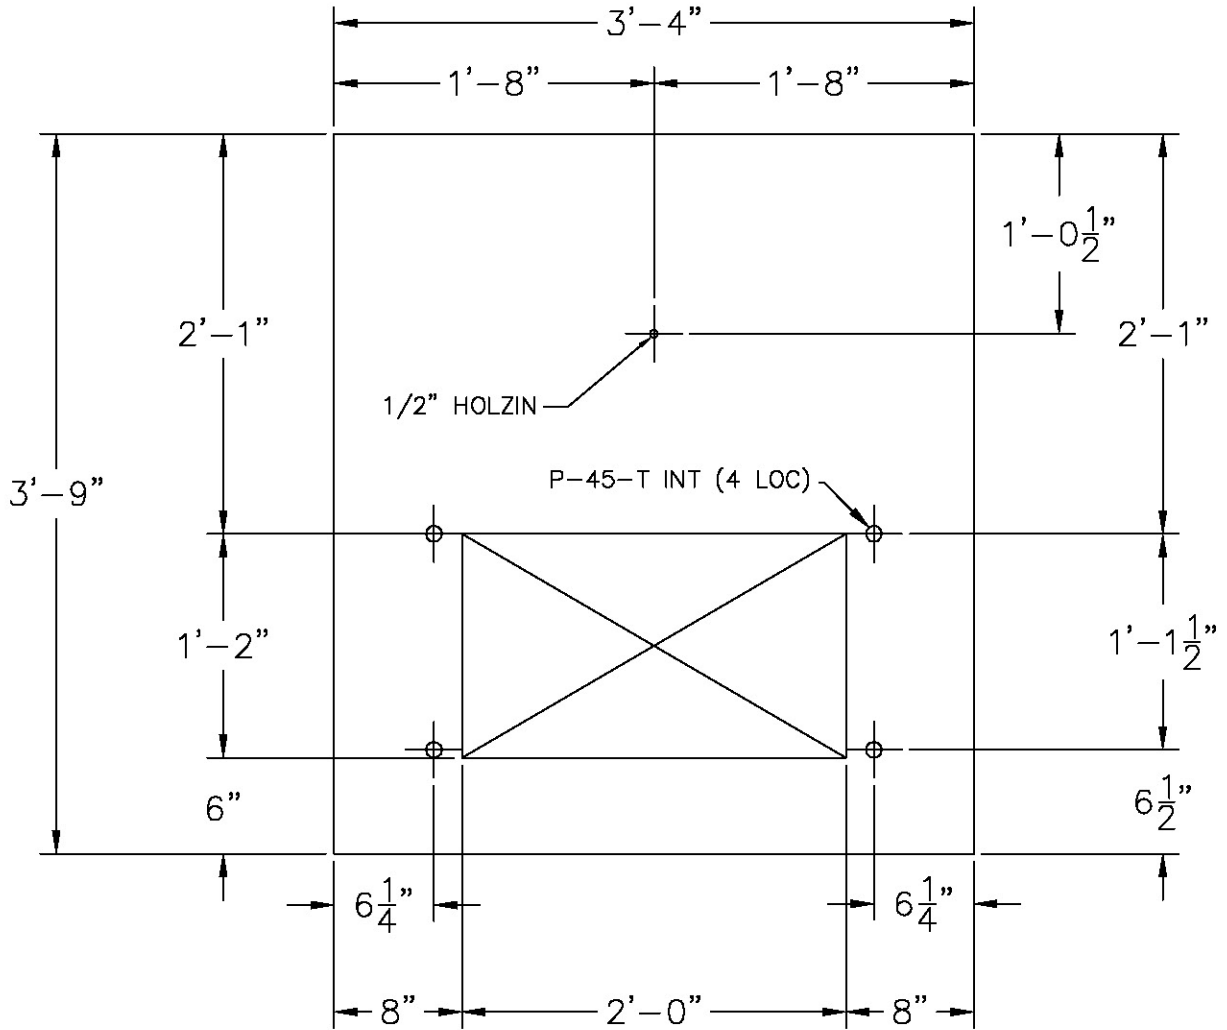

PLAN VIEW

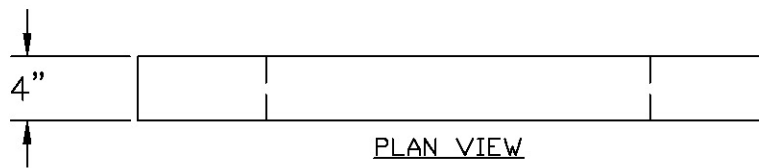

PLAN VIEW

PROPERTY OF OLDCASTLE PRECAST, NOT TO BE REPRODUCED WITHOUT WRITTEN CONSENT. 2005 ©

PRODUCTION YARDAGE	WEIGHTS	REINFORCEMENT
SLAB		
TOTAL:		
CASTING:		
STEEL WT.:	CONC. WT.:	

STRUCTURE TYPE "40x45x4 PAD"



**Oldcastle™** Precast East, Inc.

690 W. TAFT-VINELAND RR. • ORLANDO, FL 32824  
(407) 855-7580 • FAX: (407) 855-2424

DRAWN: SJW	DATE: 10/19/07	
CHECKED:	DATE:	
PRODUCED:	SHIPPED:	
STR. NO.: XX	S.D. NO.: 00000	LN. NO.:
DRAWING NO.:	LOC.:	
SCALE: 1" = 2'	SHEET: OF	

TECO  
PROJECT