



60X54X36

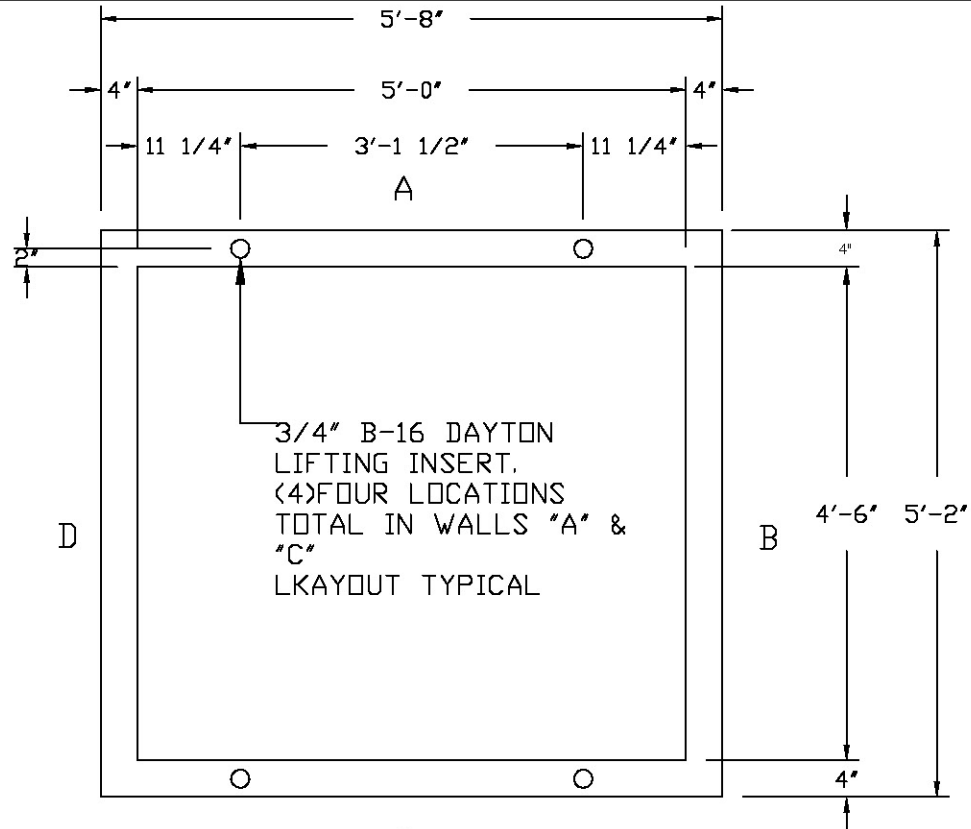

C
PLAN VIEW

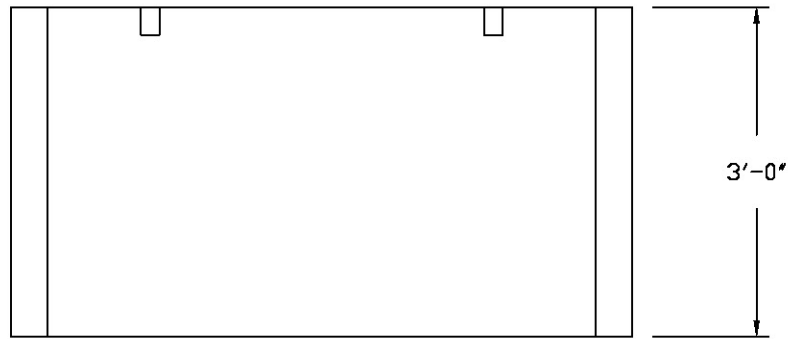

FRONT VIEW

PROPERTY OF OLDCASTLE PRECAST, NOT TO BE REPRODUCED WITHOUT WRITTEN CONSENT. 2005 c

PRODUCTION YARDAGE	WEIGHTS	REINFORCEMENT
SLAB		
TOTAL: <input type="text"/>		
CASTING:		
STEEL WT.:	CONC WT.:	

STRUCTURE TYPE 60X54X36 CHUTE"



Oldcastle™ Precast East, Inc.

690 W. TAFT-VINELAND RR. • ORLANDO, FL 32824
(407) 855-7580 • FAX: (407) 855-2424

TAMPA ELECTRIC CO.
TECO

DRAWN: RENE		DATE: 7/25/07	
CHECKED:		DATE:	
PRODUCED:		SHIPPED:	
STR. NO.: XX	S.O. NO.: 00000	LN. NO.:	
DRAWING NO.:		LOC.:	
SCALE: 1" = 2'	SHEET: OF		