



4X6X6
ALP-248
PAD

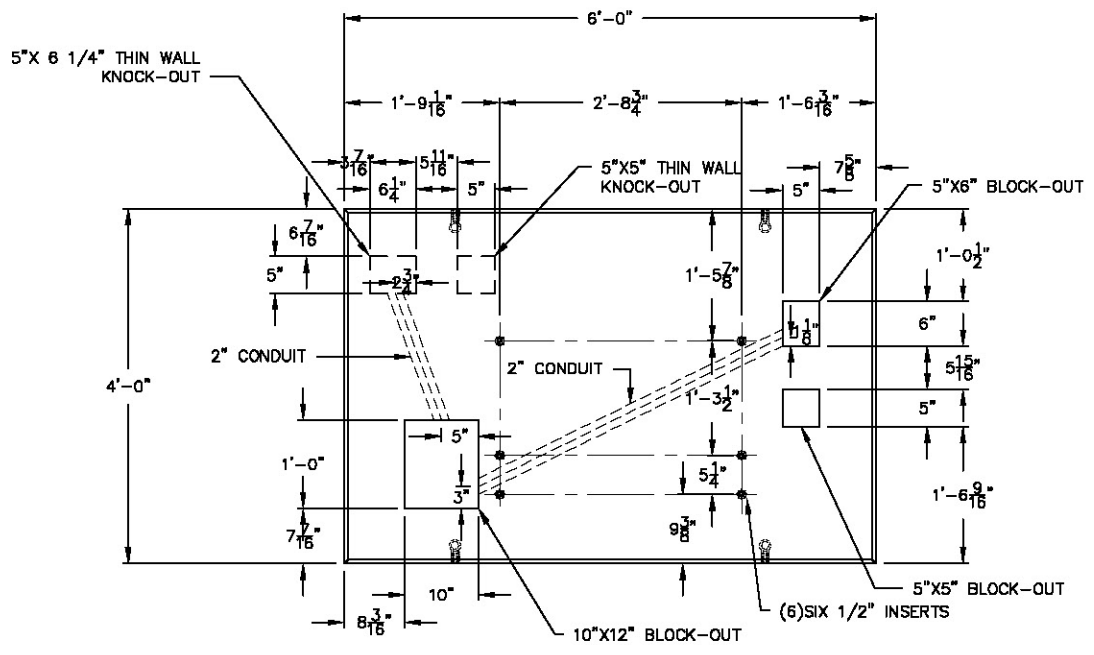

TOP VIEW

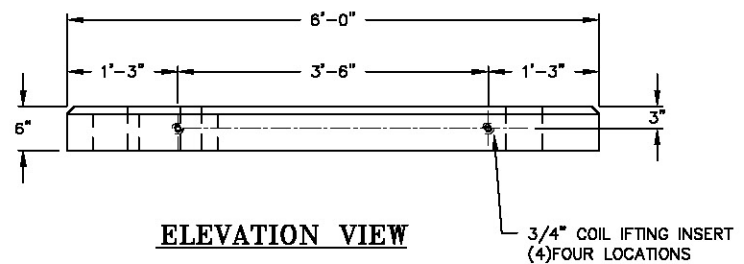

ELEVATION VIEW

PROPERTY OF OLDCASTLE PRECAST, NOT TO BE REPRODUCED WITHOUT WRITTEN CONSENT 2005 ©

| PRODUCTION YARDAGE | WEIGHTS | REINFORCEMENT |
|--------------------|-----------|---------------|
| SLAB | | |
| TOTAL: | | |
| CASTING: | | |
| STEEL WT.: | CONC WT.: | |

STRUCTURE TYPE "48X72X6 ALP-248 PAD"



Oldcastle™ Precast Orlando, Inc.

690 WEST TAFT-VINELAND RD • ORLANDO, FLORIDA 32824
(407) 855-7580 • FAX: (407) 855-2424

| | | |
|----------------|-----------------|----------|
| DRAWN: SJW | DATE: 6/22/07 | |
| CHECKED: | DATE: | |
| PRODUCED: | SHIPPED: | |
| STR. NO.: XX | S.O. NO.: 00000 | LN. NO.: |
| DRAWING NO.: | LOC.: | |
| SCALE: 1" = 2' | SHEET: | OF |

CONTRACTOR
PROJECT