



66X74X6
PAD

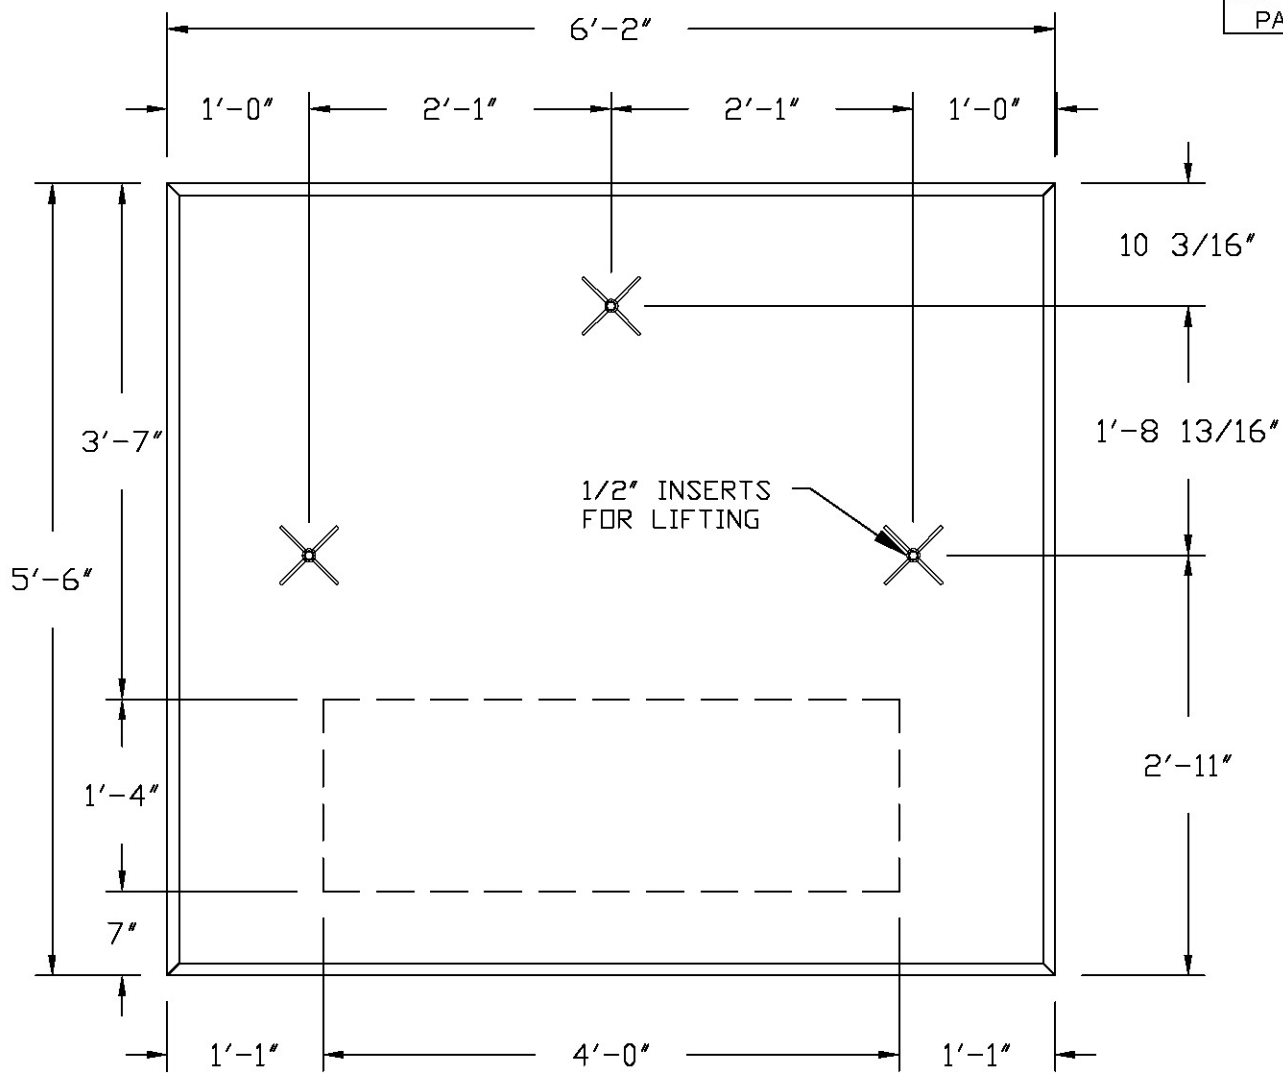

PLAN VIEW

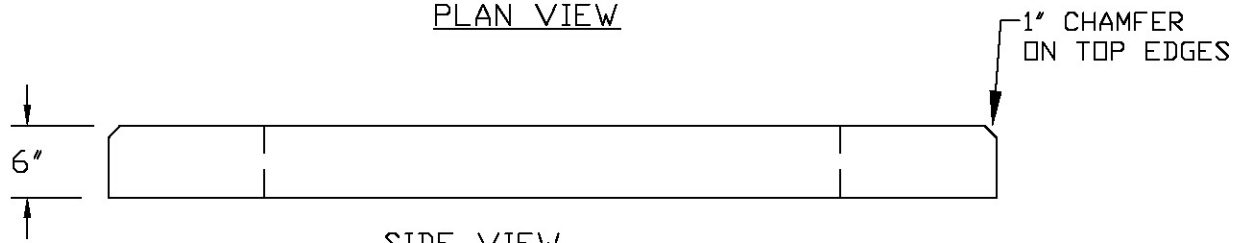

SIDE VIEW

PROPERTY OF OLDCASTLE PRECAST, NOT TO BE REPRODUCED WITHOUT WRITTEN CONSENT. 2005 ©

PRODUCTION YARDAGE	WEIGHTS	REINFORCEMENT
SLAB		
TOTAL:		
CASTING:		
STEEL WT.:	CONC WT.:	

STRUCTURE TYPE 66 x 74 x 6 PAD



Oldcastle™ Precast East, Inc.

890 W. TAFT-VINELAND RR. • ORLANDO, FL 32824
(407) 855-7580 • FAX: (407) 855-2424

TAMPA ELECTRIC CO.
PROJECT

DRAWN:	RENE	DATE:	0/00/00
CHECKED:		DATE:	
PRODUCED:		SHIPPED:	
STR. NO.:	XX	S.O. NO.:	00000
DRAWING NO.:		LN. NO.:	
SCALE:	1" = 2'	SHEET:	OF