
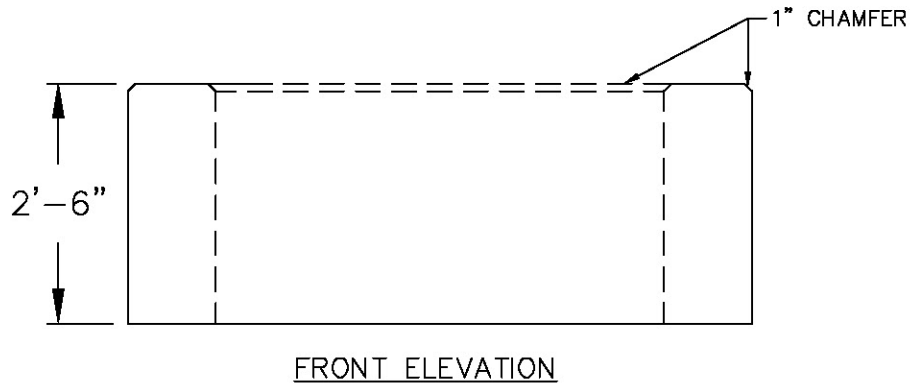


74X78X30
OUC PAD

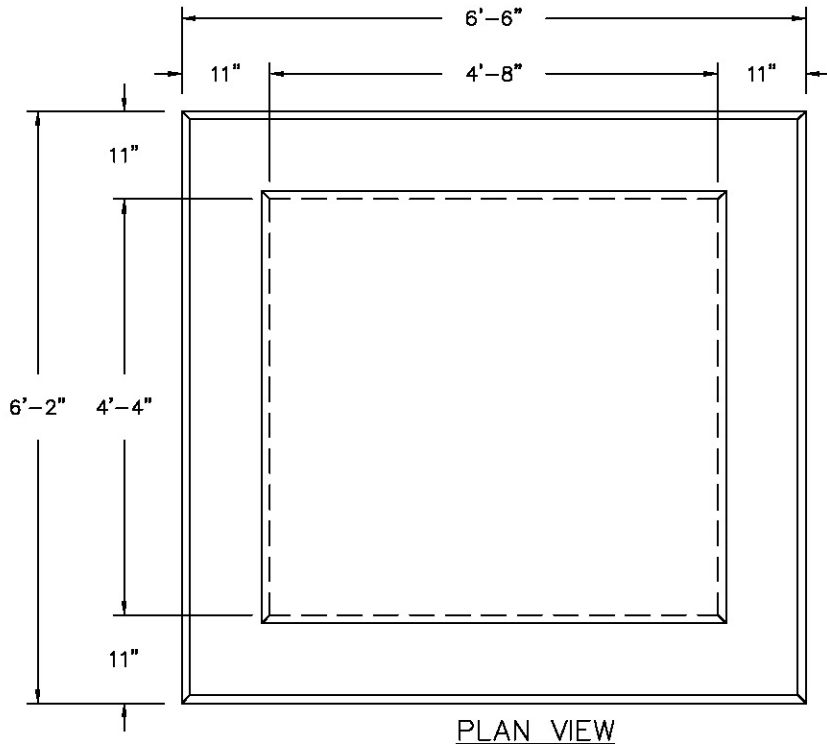

PROPERTY OF OLDCASTLE PRECAST. NOT TO BE REPRODUCED WITHOUT WRITTEN CONSENT 2005

PRODUCTION YARDAGE	WEIGHTS	REINFORCEMENT
SLAB		
TOTAL:		
CASTING:		
STEEL WT.:	CONC WT.:	

STRUCTURE TYPE "74x78"x30"
TRANSFORMER PAD" O.U.C.



Oldcastle™ Precast Orlando, Inc.

690 WEST TAFT-VINELAND RD • ORLANDO, FLORIDA 32824
(407) 855-7580 • FAX: (407) 855-2424

CONTRACTOR PROJECT	DRAWN: RENE	DATE: 0/00/00
	CHECKED:	DATE:
	PRODUCED:	SHIPPED:
	STR. NO.: XX	S.D. NO.: 00000
	DRAWING NO.:	LOC.:
	SCALE: 1" = 2'	SHEET: OF