



PAD

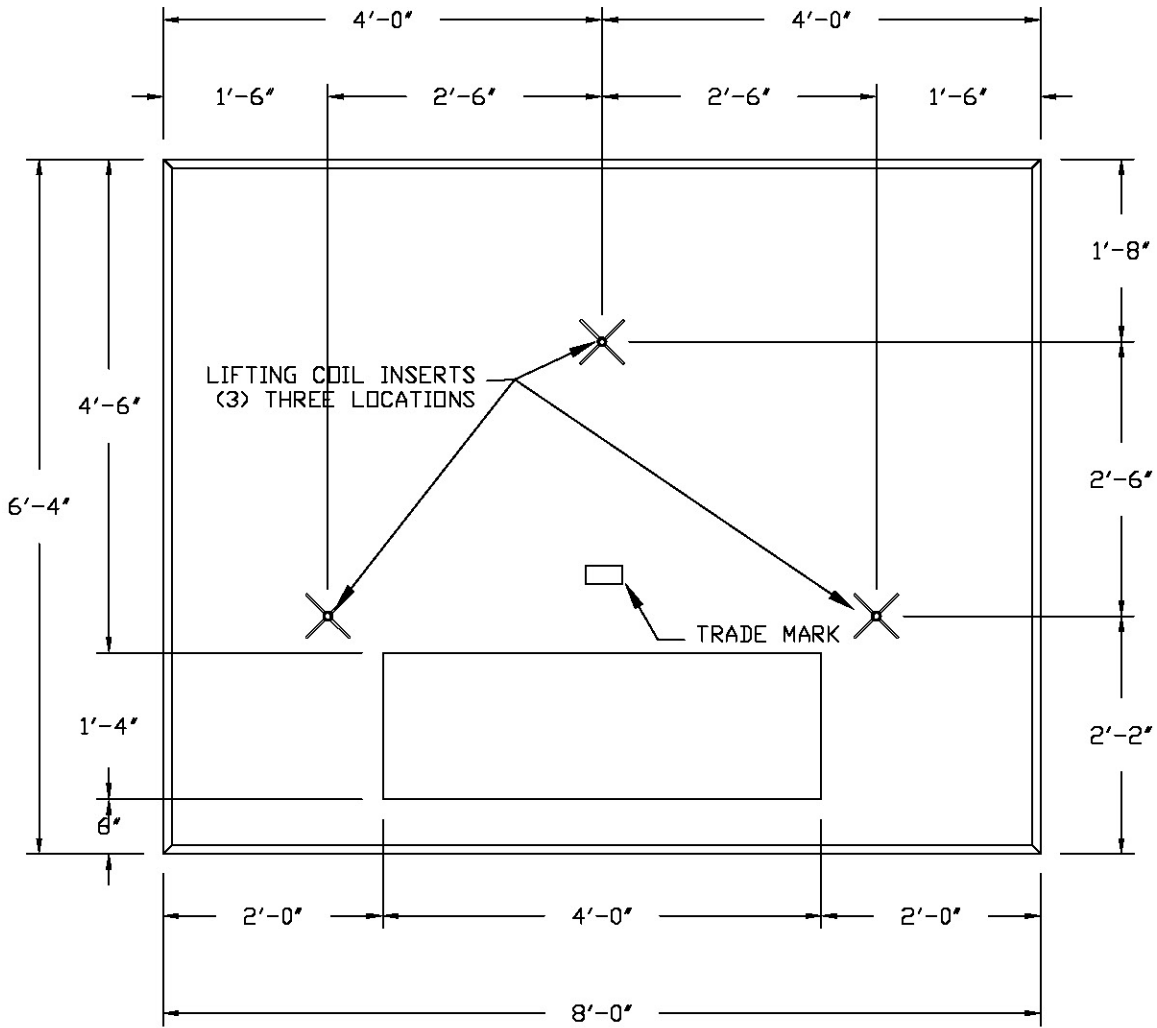

PLAN VIEW

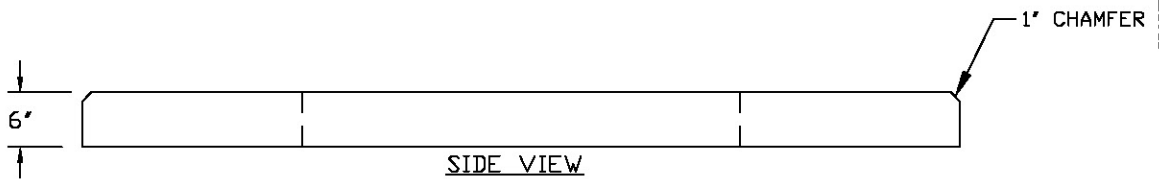

SIDE VIEW

PROPERTY OF OLDCASTLE PRECAST, NOT TO BE REPRODUCED WITHOUT WRITTEN CONSENT. 2005 c

PRODUCTION YARDAGE	WEIGHTS	REINFORCEMENT
SLAB		
TOTAL:		
CASTING:		
STEEL WT.:	CONC. WT.:	

STRUCTURE TYPE 76X96X6 PAD'



Oldcastle™ Precast East, Inc.

690 W. TAFT-VINELAND RR. • ORLANDO, FL 32824
(407) 855-7580 • FAX: (407) 855-2424

TAMPA ELECTRIC CO.
PROJECT

DRAWN: RENE	DATE: 0/00/00	
CHECKED:	DATE:	
PRODUCED:	SHIPPED:	
STR. NO.: XX	S.O. NO.: 00000	LN. NO.:
DRAWING NO.:	LOC.:	
SCALE: 1" = 2'	SHEET: OF	