


FRONT PLAN VIEW

HATCH DETAIL
 36"X36" GALVANIZED HATCH
 - 2 PCS. BOLT DOWN LETTERING "SPECIFY"

- NOTES:**
1. CONCRETE: 28 DAY COMPRESSIVE STRENGTH F'c = 4,000 PSI.
 2. PRECAST STRUCTURES ARE PRODUCED TO MEET OR EXCEED ASTM SPECIFICATIONS
 3. SUPPORTS AN H2O LOADING AS INDICATED BY AASHTO.
 4. 1/2 OF INTERRUPTED REINFORCING TO BE REPLACED - 1/2 ON EACH SIDE OF OPENING OR KNOCKOUT
 5. CONTRACTOR TO VERIFY SIZE AND LOCATION OF ALL OPENINGS AND KNOCK-OUTS

KNOCK-OUTS, BLOCK-OUTS, TERMINATORS, AND CUSTOM LETTERING ON COVERS ARE AVAILABLE UPON REQUEST. CONTRACTOR MUST SPECIFY

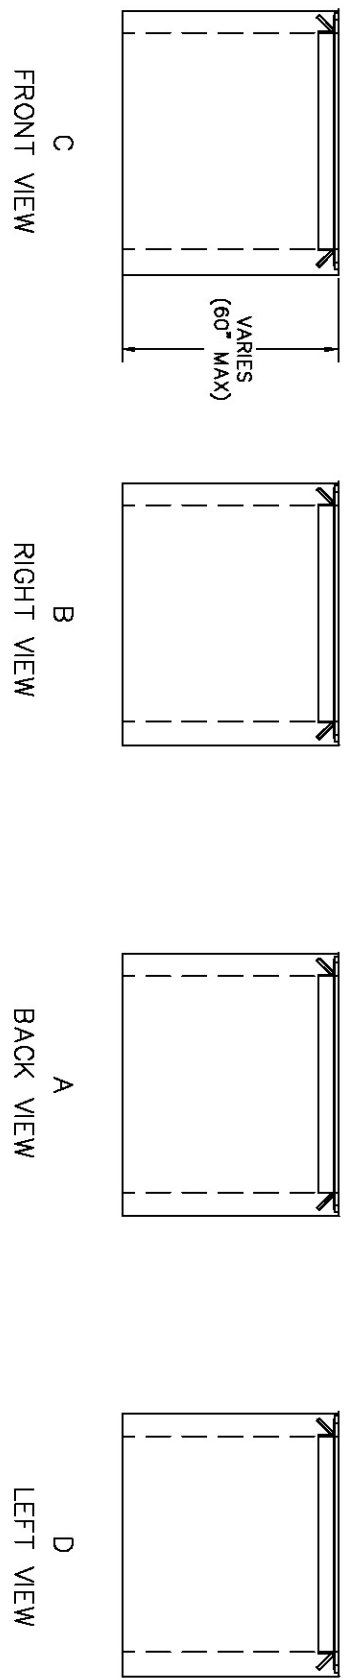

FRONT VIEW

RIGHT VIEW

BACK VIEW

LEFT VIEW

STRUCTURE TYPE "36X36XVARIES VAULT"



Oldcastle™ Precast Inc.
 690 WEST TAFT-VINELAND RD. ORLANDO FL 32824
 (407) 866-7680 • FAX: (407) 866-2424

CONTRACTOR	SCALE: 1"=3'	SHEET: 1 OF 1	LOC.:
PROJECT	DRAWING NO.:		
	DRAWN: S/W	DATE: 2/9/07	
	CHECKED:	DATE:	
	PRODUCED:	SUPPERS:	
	STR. NO.: BOX #1	S.Q. NO.: 00000	LN. NO.:

WALLS	PRODUCTION YARDAGE	WEIGHTS	REINFORCEMENT
	BASE:		
	WALL:		
	RISER:		
	RISER:		
	LD:		
	CASTING:		
	HATCH:	4055690	36X36 GALV. 2PCS.
	STEEL WT.:	--	
	CONC WT.:		

REMARKS: