



**GENERAL NOTES**

- PRECAST MANHOLES DESIGNED TO MEET OR EXCEED ASTM SPECIFICATIONS
- DESIGNED FOR HS - 20 - 44 LOADING
- CONCRETE MINIMUM 28 DAY CONCRETE COMPRESSIVE STRENGTH = 4,000 PSI
- STEEL ASTM A - 615 REINFORCING STEEL

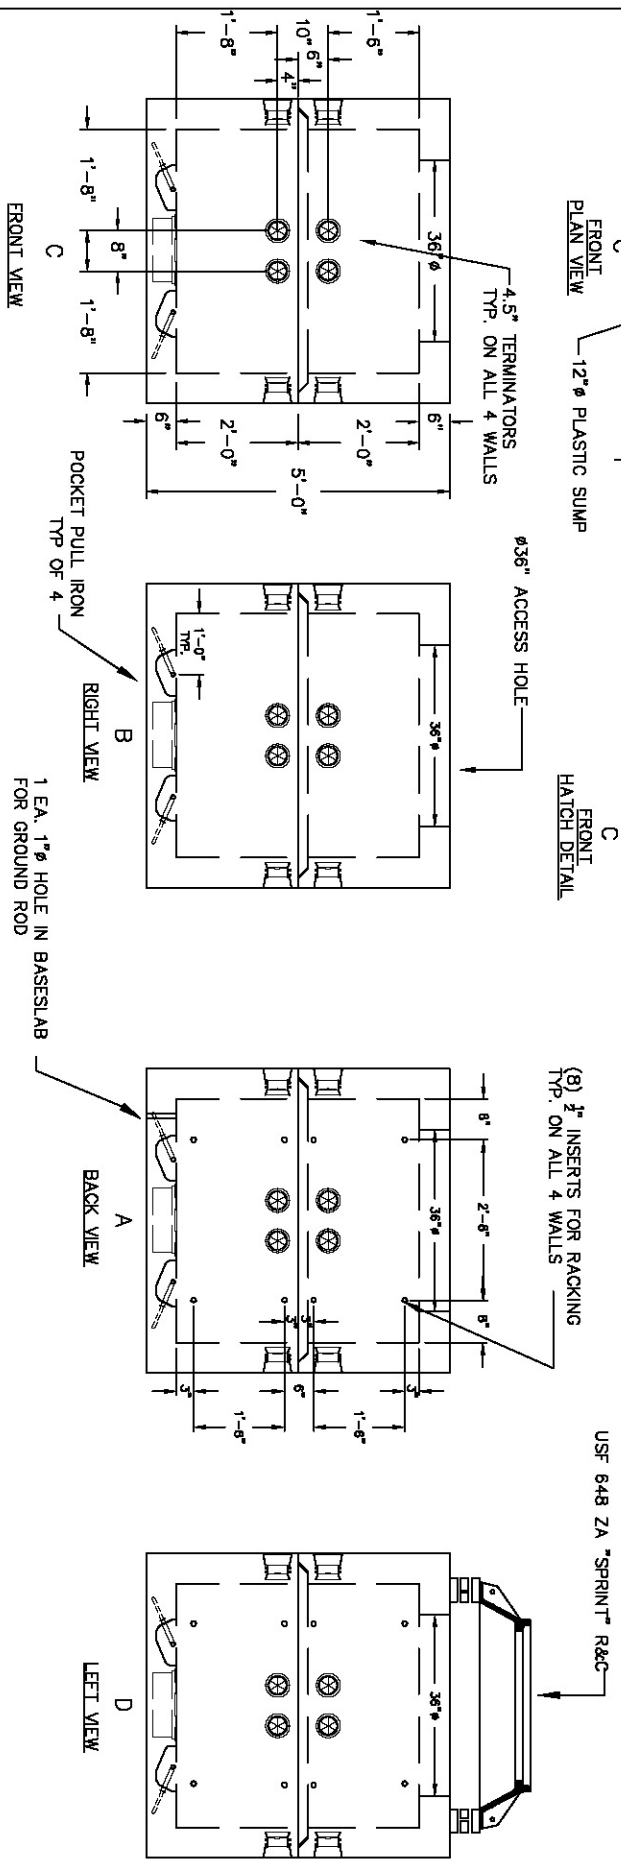

STRUCTURE TYPE - 48"x48"x48" BELL SOUTH SPLIT PULL BOX

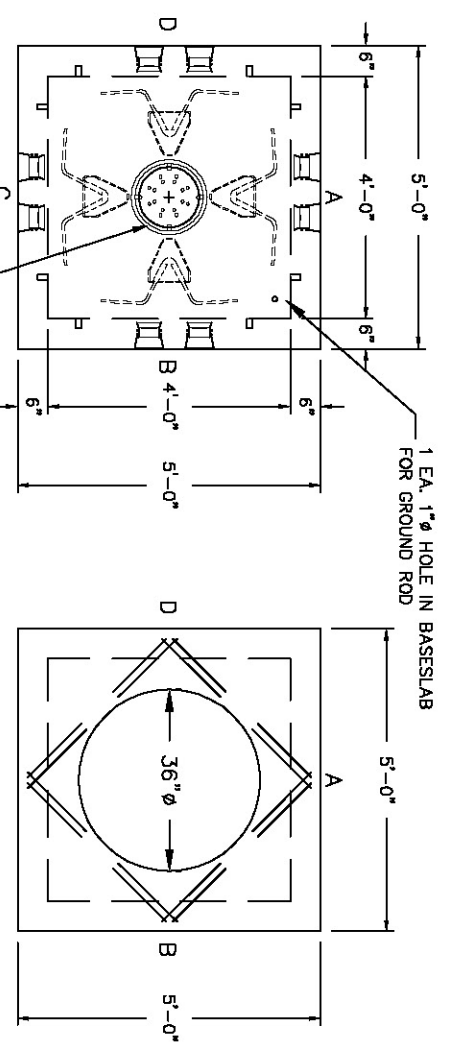

**Oldcastle**™ Precast Inc.

680 WEST TAFT-VINELAND RD. ORLANDO FL 32824  
(407) 865-7680 • FAX: (407) 865-2424

FISHEL COMPANY  
SPRINT PINE STREET

DRAWN: SUE	DATE: 3/17/08
CHECKED:	DATE:
PRODUCED:	SHIPPED:
STR. NO.: 1	S.O. NO.: 57420
DRAWING NO.:	I.N. NO.:
SCALE: 1"=3'	SHEET: 1 OF 1

WALLS	PIPE SIZE	PIPE INVERT	HOLE SIZE	HOLE UP	PRODUCTION YARDAGE	WEIGHTS	REINFORCEMENT
					BASE:		
					WALL:		
					MONO-TOP:		
					WALL:		
REMARKS:					CASTING:	3632000 1089401	USF 648 RING USF ZA SPRINT COVER
					STEEL WT.:	370	
					CONC WT.:	340	