


PLAN VIEW

SCALE: 3/4" = 1'-0"

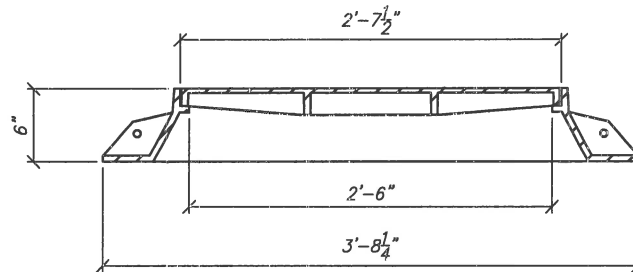

SECTION VIEW

SCALE: 3/4" = 1'-0"



THIS DOCUMENT IS THE PROPERTY OF OLDCASTLE PRECAST, INC. IT IS CONFIDENTIAL, SUBMITTED FOR REFERENCE PURPOSES ONLY, AND SHALL NOT BE USED IN ANY WAY INJURIOUS TO THE INTERESTS OF, OR WITHOUT THE WRITTEN PERMISSION OF OLDCASTLE PRECAST, INC. COPYRIGHT ©2017 OLDCASTLE PRECAST, INC. ALL RIGHTS RESERVED

30" X 6" WIDE FLANGE

CAST IRON FRAME AND COVER MARKED ELECTRIC STANDARD

CUSTOMER

DATE 8/29/17	SALES JF	DRAWN AT	ENGINEER	CHECKED	SALES ORDER
DRAWING NUMBER Z1078-1				REVISION REV DATE	SHEET 1 OF 1