


**Suffolk County
 Catch Basin**

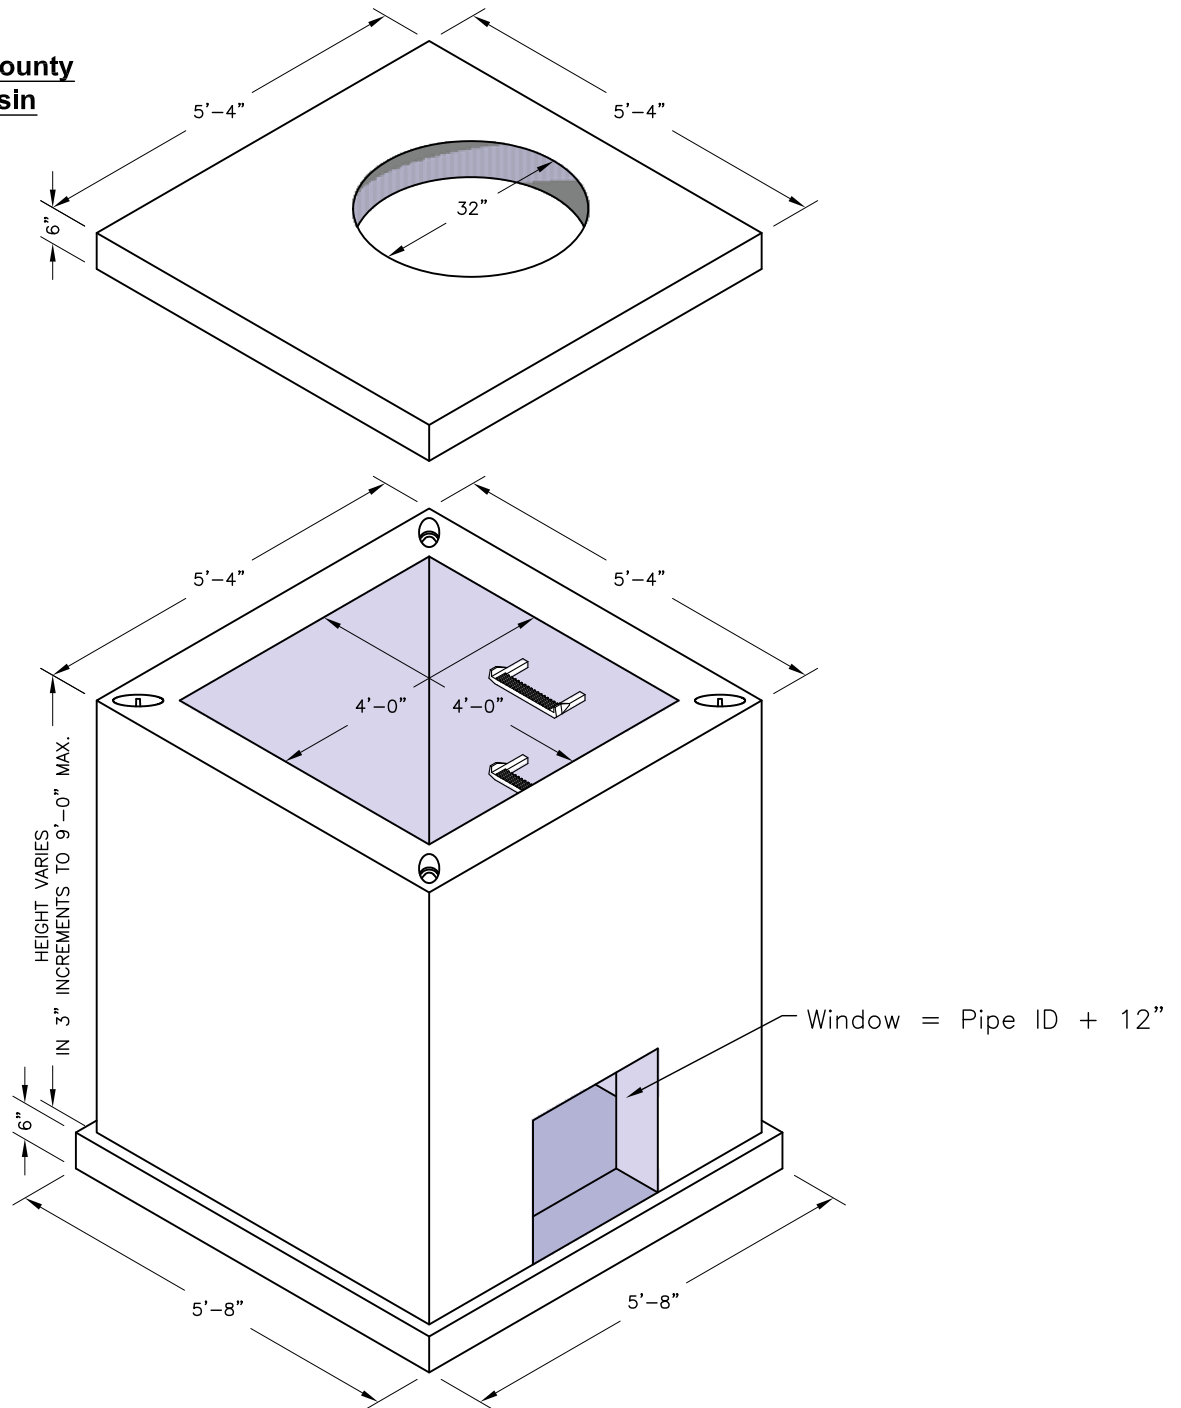

SPECIFICATIONS:

1. Concrete: 28 Day Compressive Strength $f_c = 4,000$ psi.
2. Steel reinforcement: ASTM A-615, Grade 60.
3. No steps are required for wall heights of 3'-0" or less.