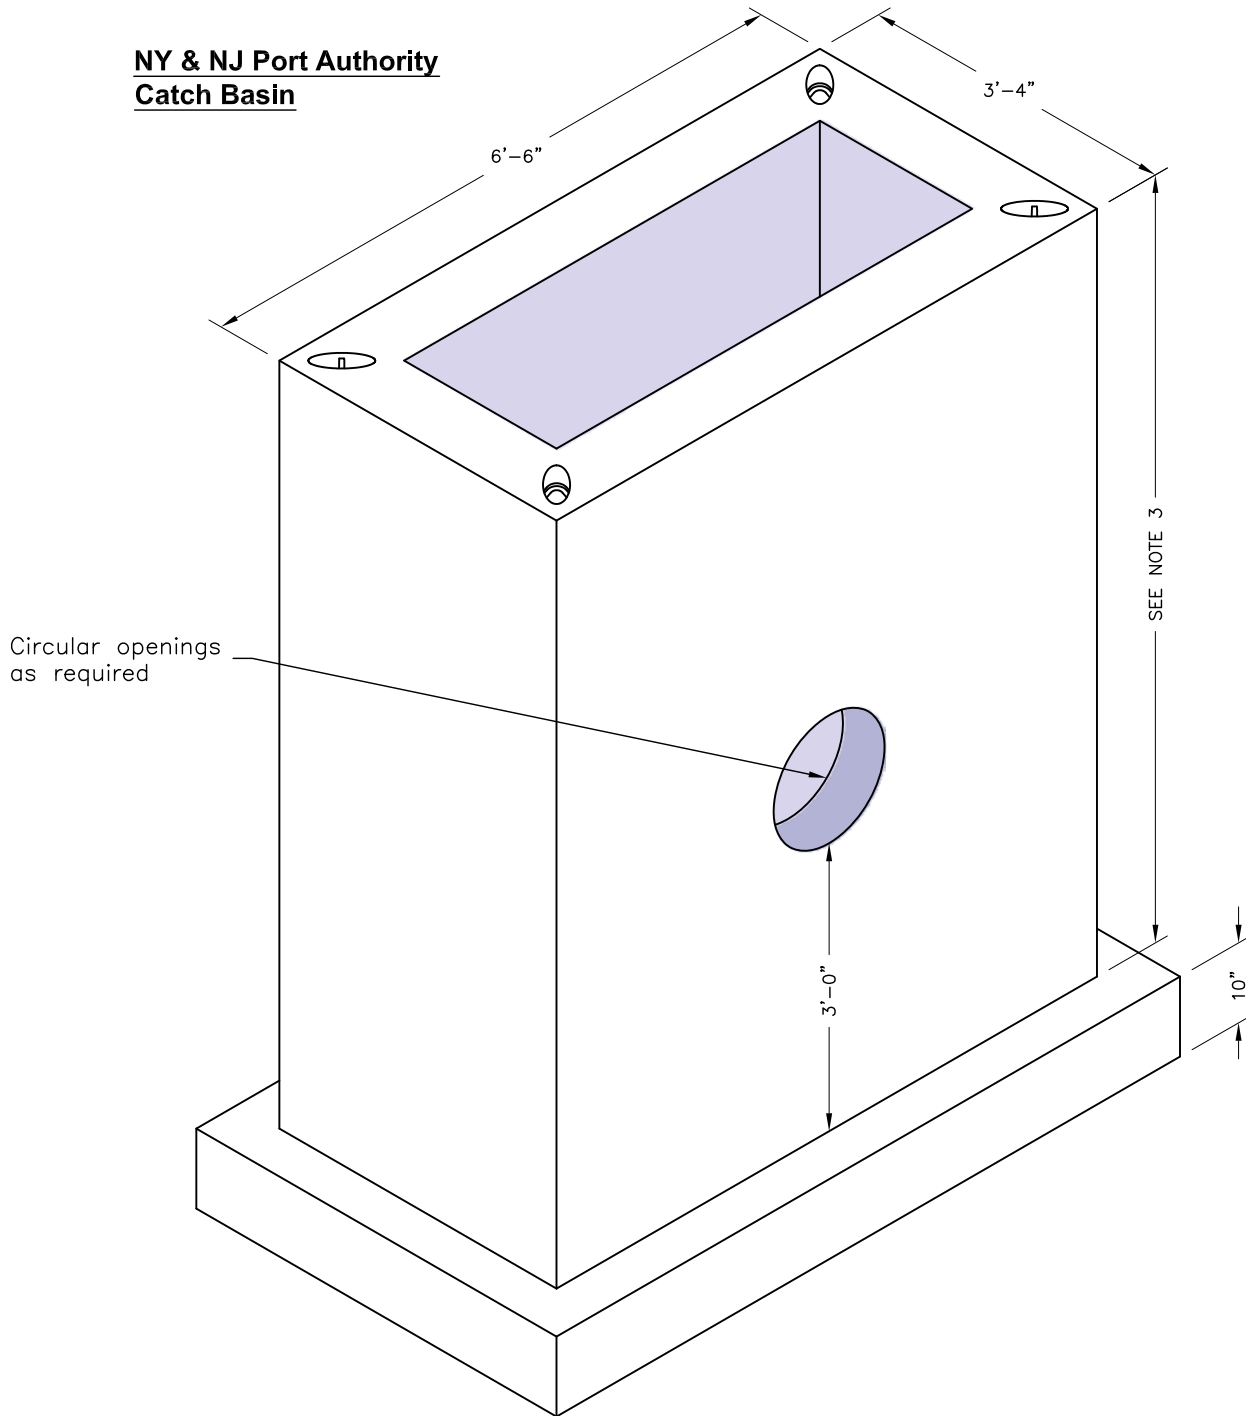


**NY & NJ Port Authority
Catch Basin**

SPECIFICATIONS:

1. Concrete: 28 Day Compressive Strength $f'_c = 4,000$ psi.
2. Steel reinforcement: ASTM A-615, Grade 60, ASTM A-185.
3. Wall heights of the structures detailed shall vary in 6" increments.
4. Pipe openings are 3" larger than the outside dia. of the pipe.
5. Frame and cover to be furnished and installed by the contractor.