


Top Slab

Weight: 14,080 lbs.

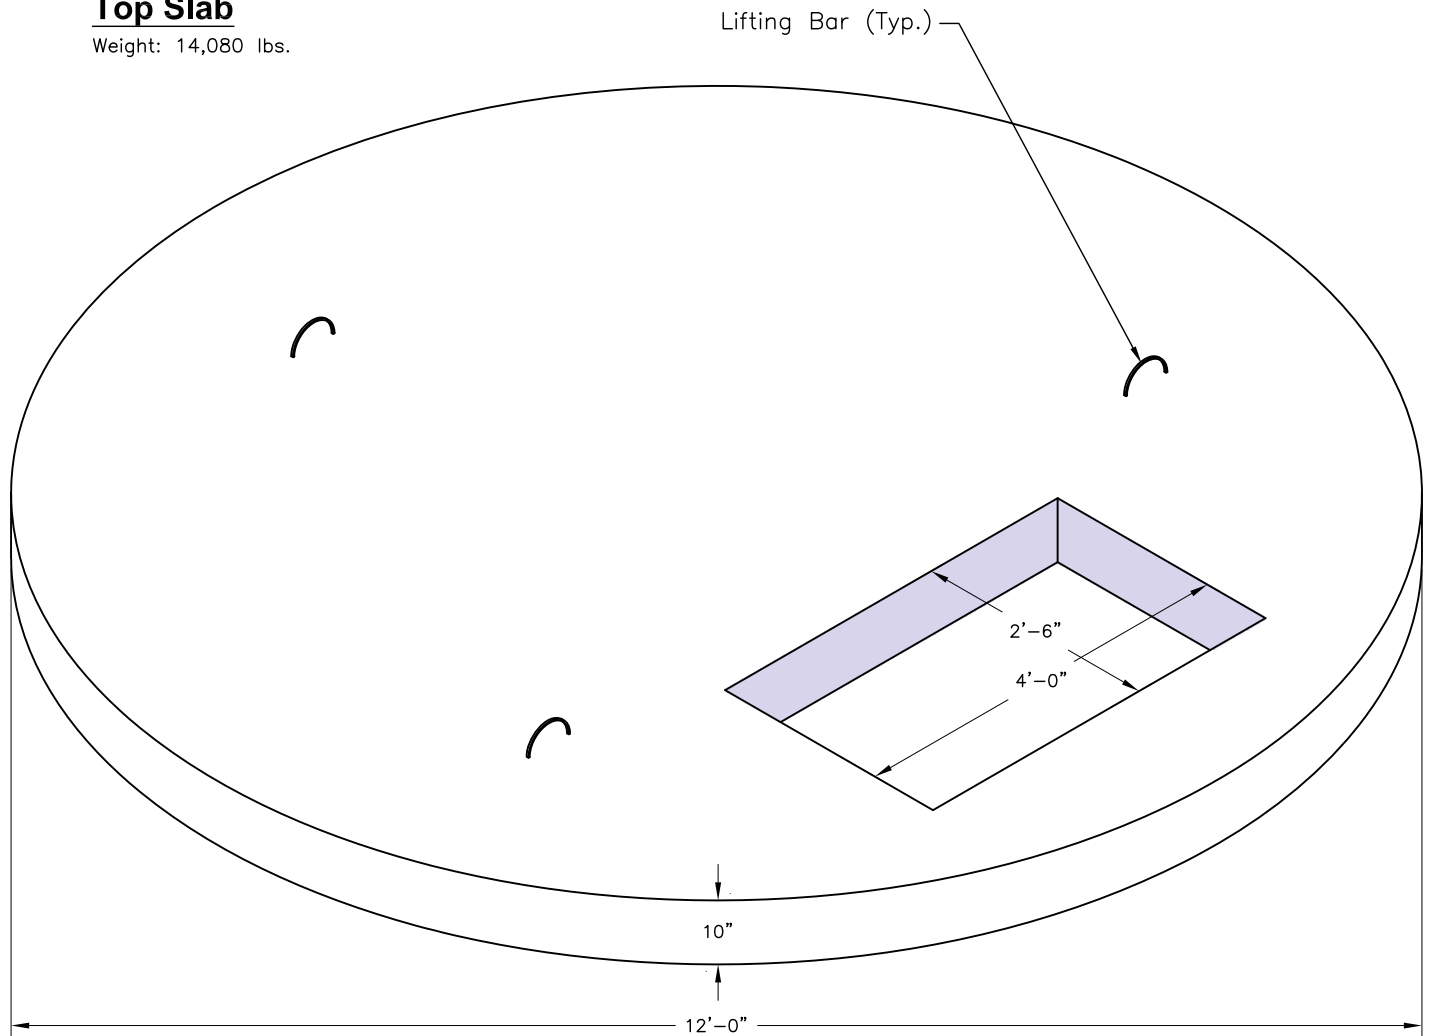

SPECIFICATIONS:

1. Concrete: 28 Day Compressive Strength $f'_c = 4000$ PSI.
2. Steel reinforcement: ASTM A-615, Grade 60, ASTM A-185.
3. Designed AASHTO HS-20 loading with 24" cover.