


Delivering Reliability

Marine Products

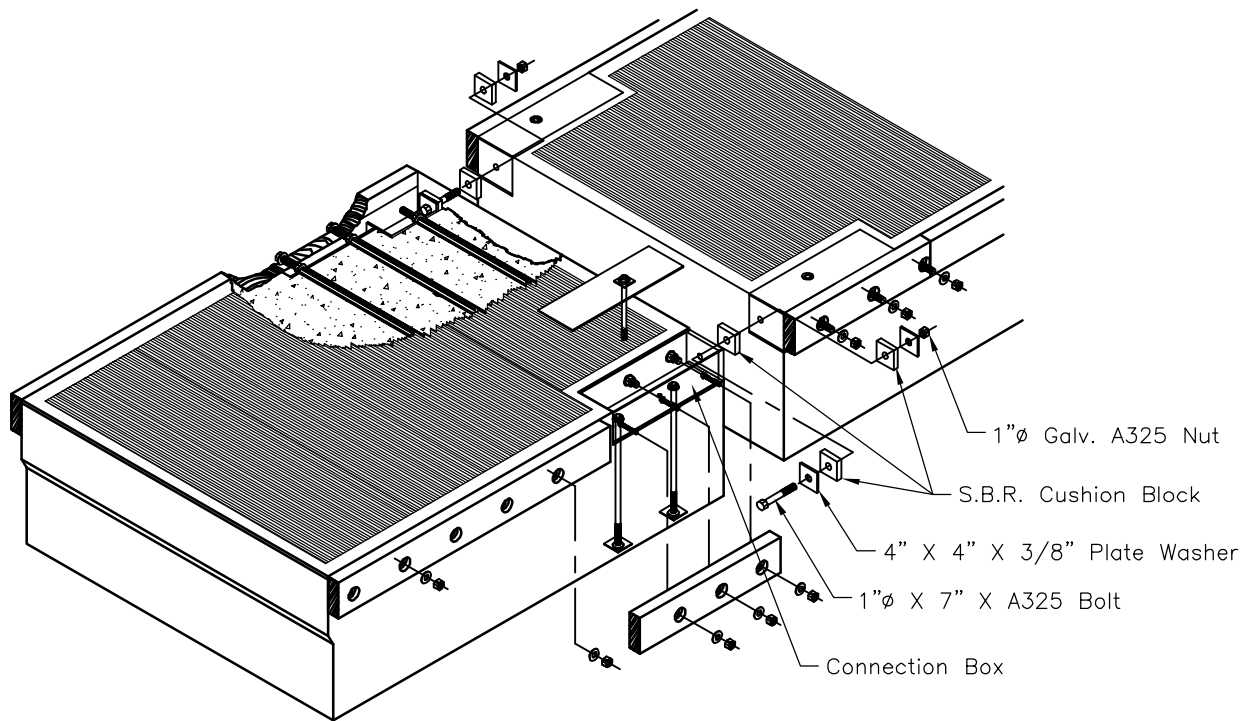



SCALE: 1/4" = 1'-0"



Oldcastle Precast®



UTILITY VAULT™ Division

Southern California
Fontana, San Diego, Santa Paula
Phone: 800-626-3860 Fax: 909-428-3737

H.D. CONNECTION


FILE NAME: 070MMTHDCONN.DWG

ISSUE DATE: August 2001

www.oldcastleprecast.com

H.D. Connection Floats

Copyright © 2008 **Oldcastle Precast, Inc.**

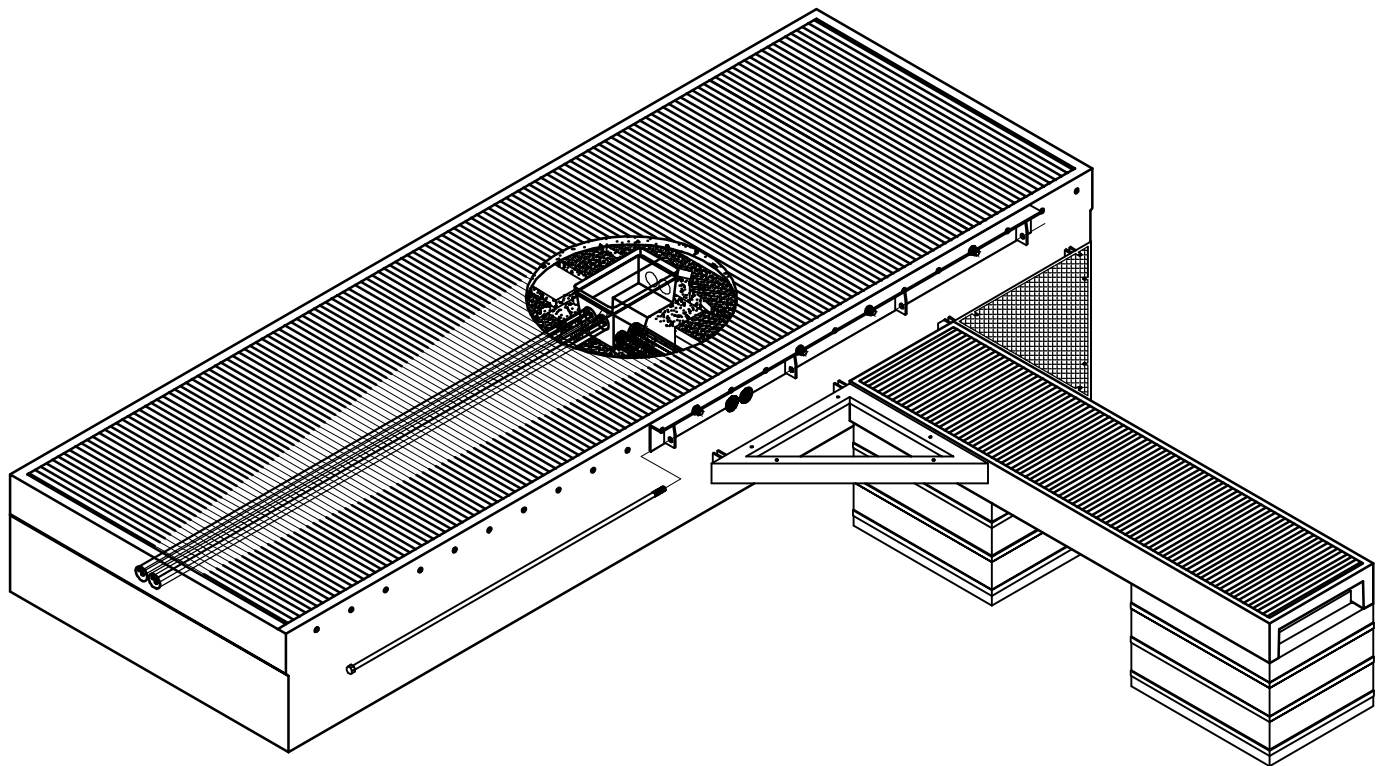

Headwalk to Finger Chaseways & Connection

Scale: N.T.S.

H.F.C. Connection


FILE NAME: 070MMTHWFCC.DWG

ISSUE DATE: February 2003

www.oldcastleprecast.com

**Headwalk to Finger
Chaseways and Connection**

Copyright © 2008 **Oldcastle Precast, Inc.**

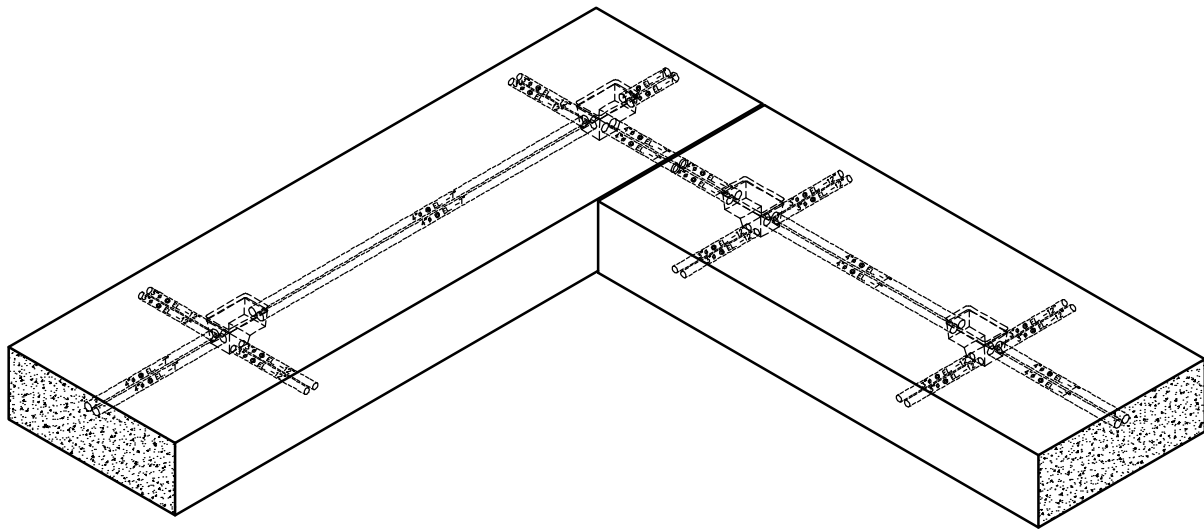

SCALE: 1/8" = 1'-0"



Oldcastle Precast®



UTILITY VAULT™ Division

Southern California
Fontana, San Diego, Santa Paula
Phone: 800-626-3860 Fax: 909-428-3737

Floats HDUC


FILE NAME: 070MMTHDVCFT.DWG

ISSUE DATE: August 2001

www.oldcastleprecast.com


Heavy Duty Utility Chaseways Floats

Copyright © 2008 **Oldcastle Precast, Inc.**

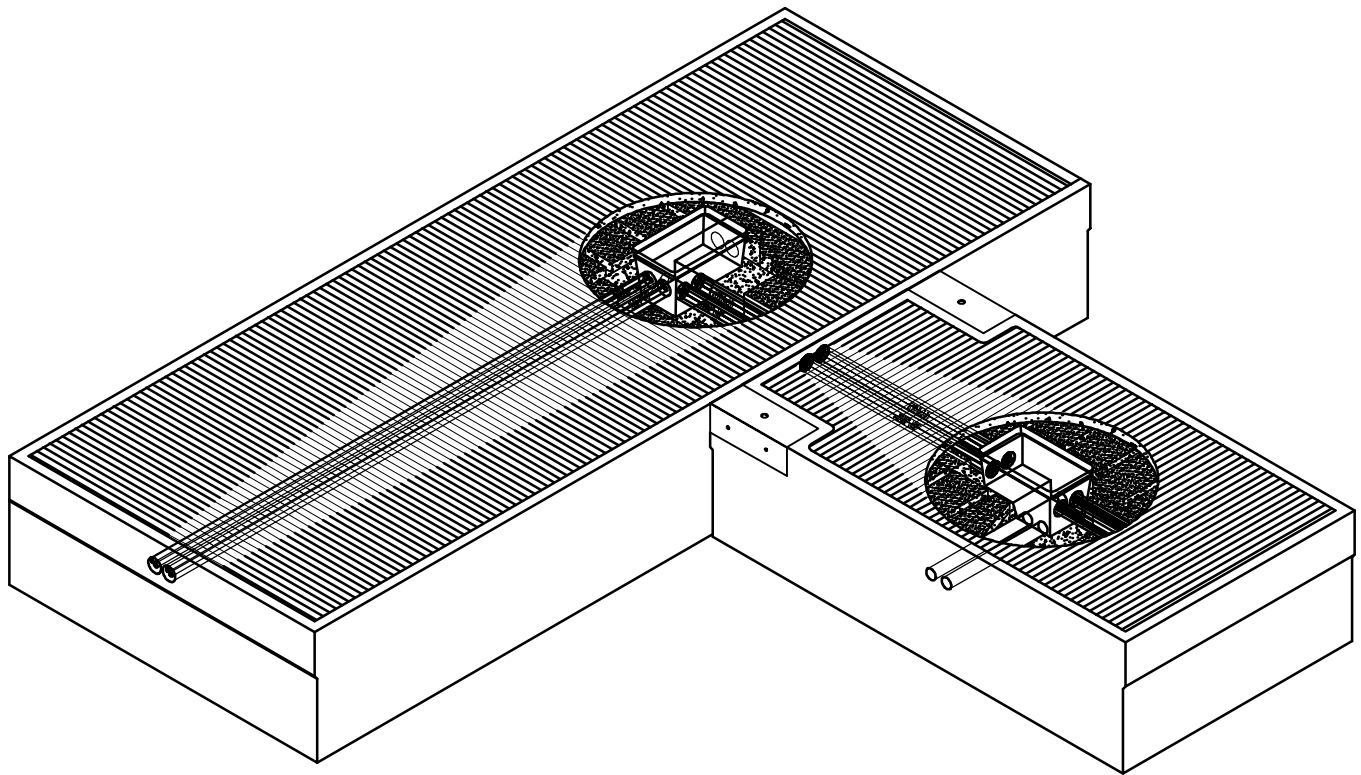

Mainwalk To Headwalk Chaseways

Scale: N.T.S.

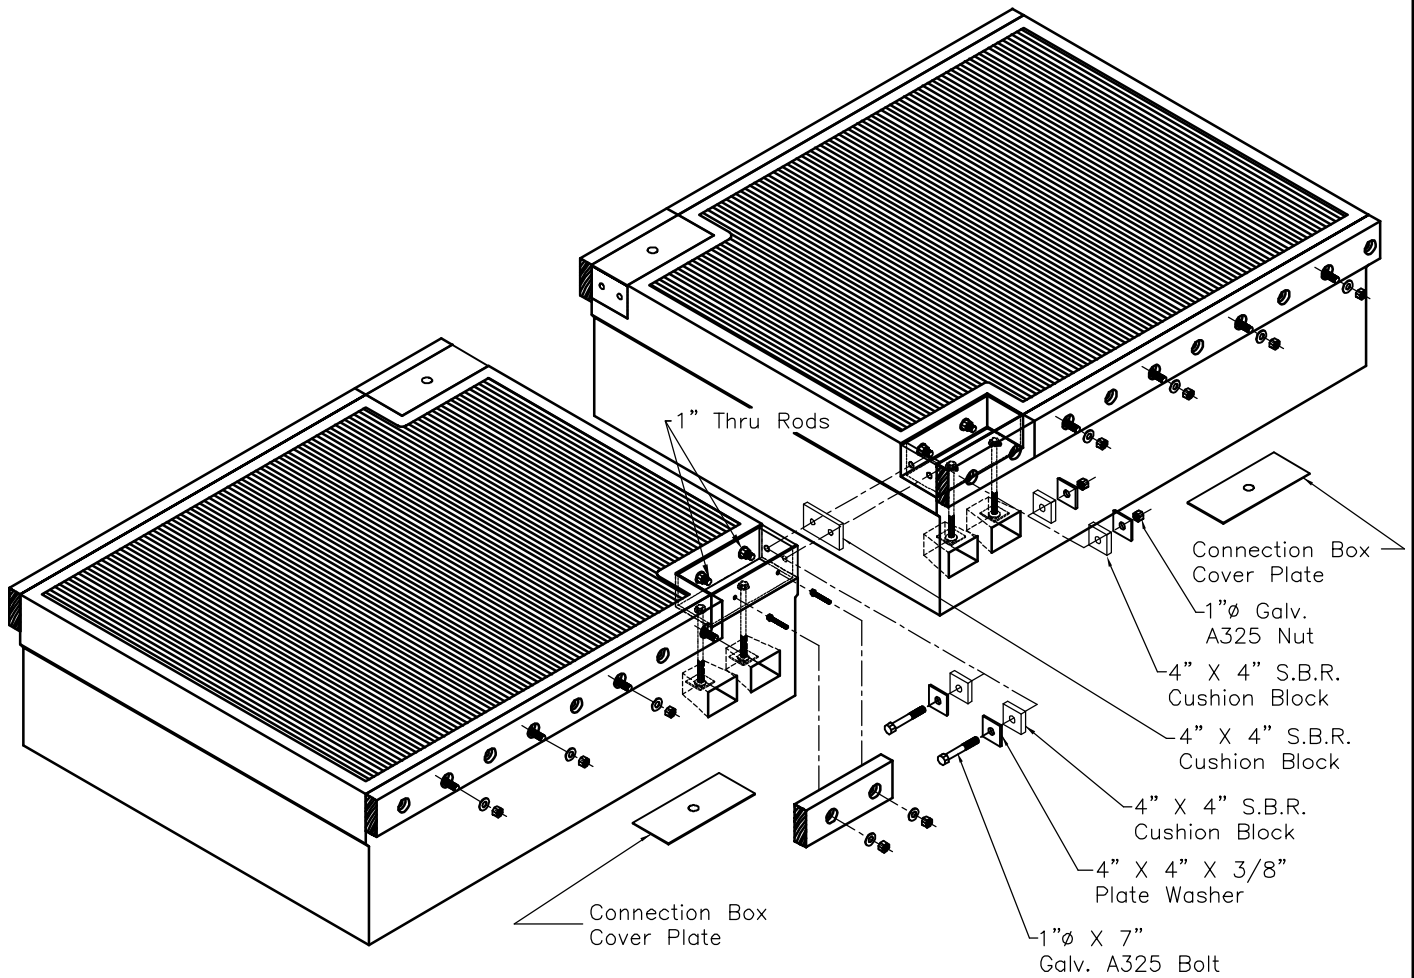

Mainwalk Connection Details

Scale: N.T.S.



Oldcastle Precast®



UTILITY VAULT™ Division

Southern California
Fontana, San Diego, Santa Paula
Phone: 800-626-3860 Fax: 909-428-3737

M.W.C.Details

FILE NAME: 070MMTSMWC.DWG

ISSUE DATE: February 2003

www.oldcastleprecast.com


Mainwalk Connection Details

Copyright © 2008 **Oldcastle Precast, Inc.**

Standard Float Size

Width 3' To 10' in 1' Increments

Length 10' To 60' in 1' Increments

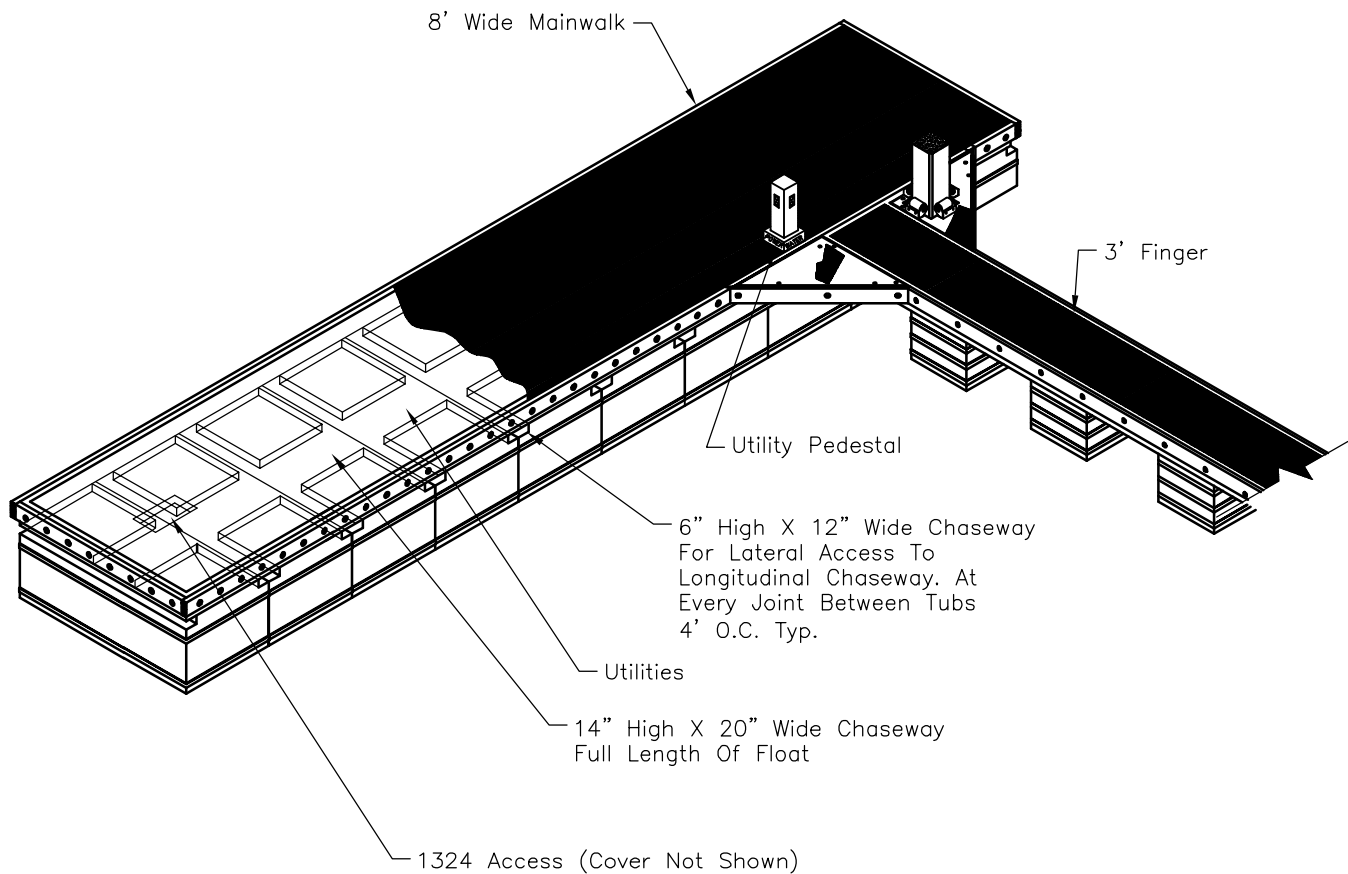

SCALE: 1/8" = 1'-0"



Oldcastle Precast®



UTILITY VAULT™ Division

Southern California
Fontana, San Diego, Santa Paula
Phone: 800-626-3860 Fax: 909-428-3737

Floats 96/36PFC


FILE NAME: 070MMT9636PFFT.DWG

ISSUE DATE: May 2001

www.oldcastleprecast.com

Prestress Finger Connection Floats

Copyright © 2008 **Oldcastle Precast, Inc.**

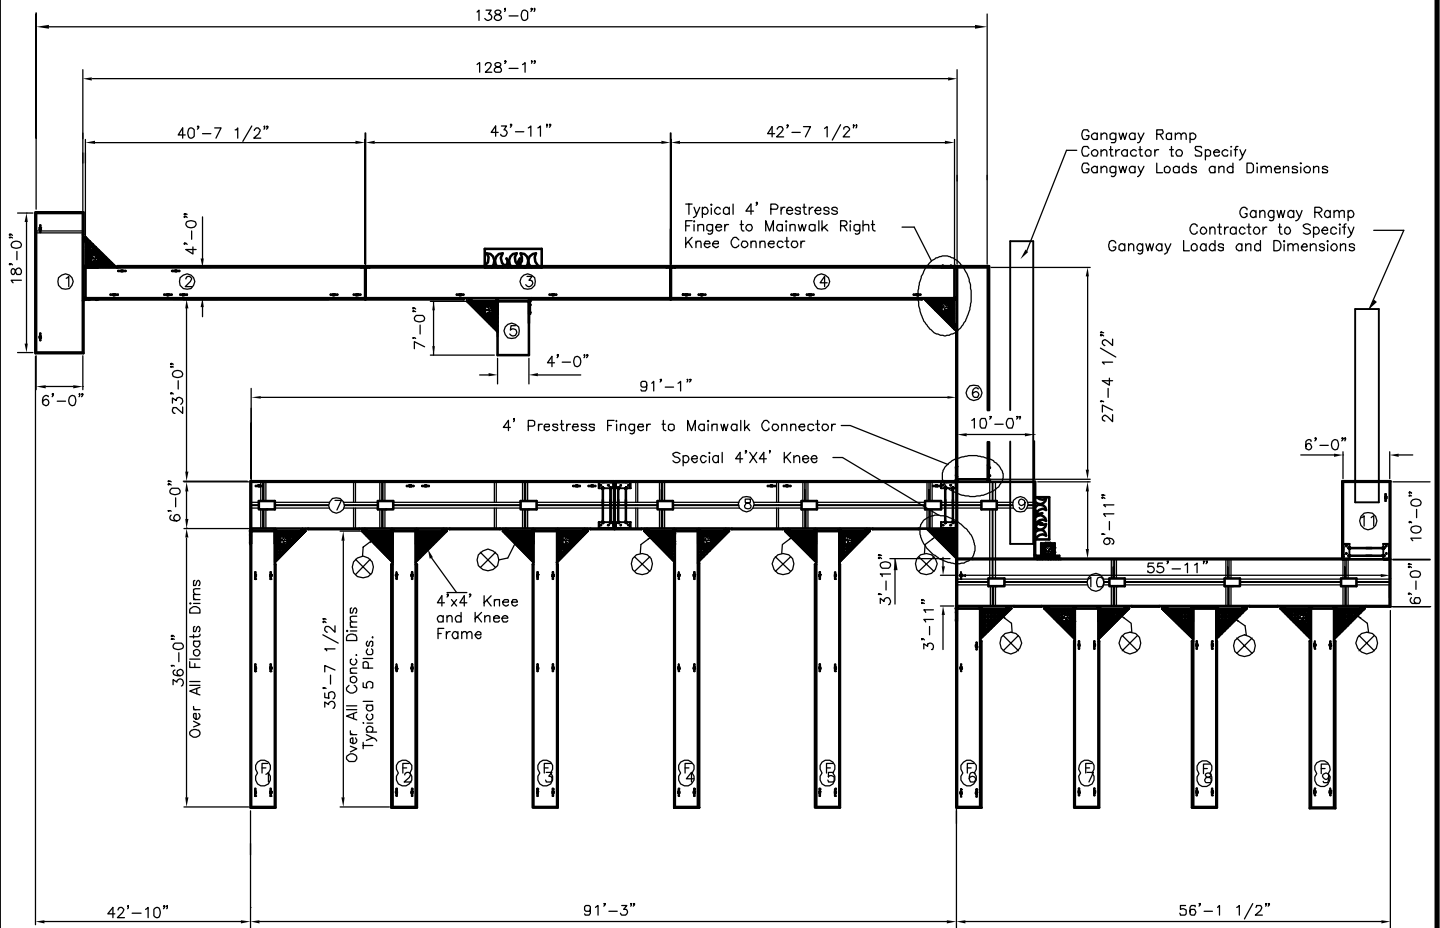

Previously Produced Marina

Scale: N.T.S.

Legend:

Fire Box



Utility Box



Junction Box & Chaseways



4'x4' Knee & Frame w/ Pileguide



4'x4' Knee & Frame w/o Pileguide



Oldcastle Precast



UTILITY VAULT Division

Southern California
Fontana, San Diego, Santa Paula
Phone: 800-626-3860 Fax: 909-428-3737

P.P.Marina


FILE NAME: 070MMTPPM.DWG

ISSUE DATE: February 2003

www.oldcastleprecast.com

Previously Produced Marina

Copyright © 2008 Oldcastle Precast, Inc.

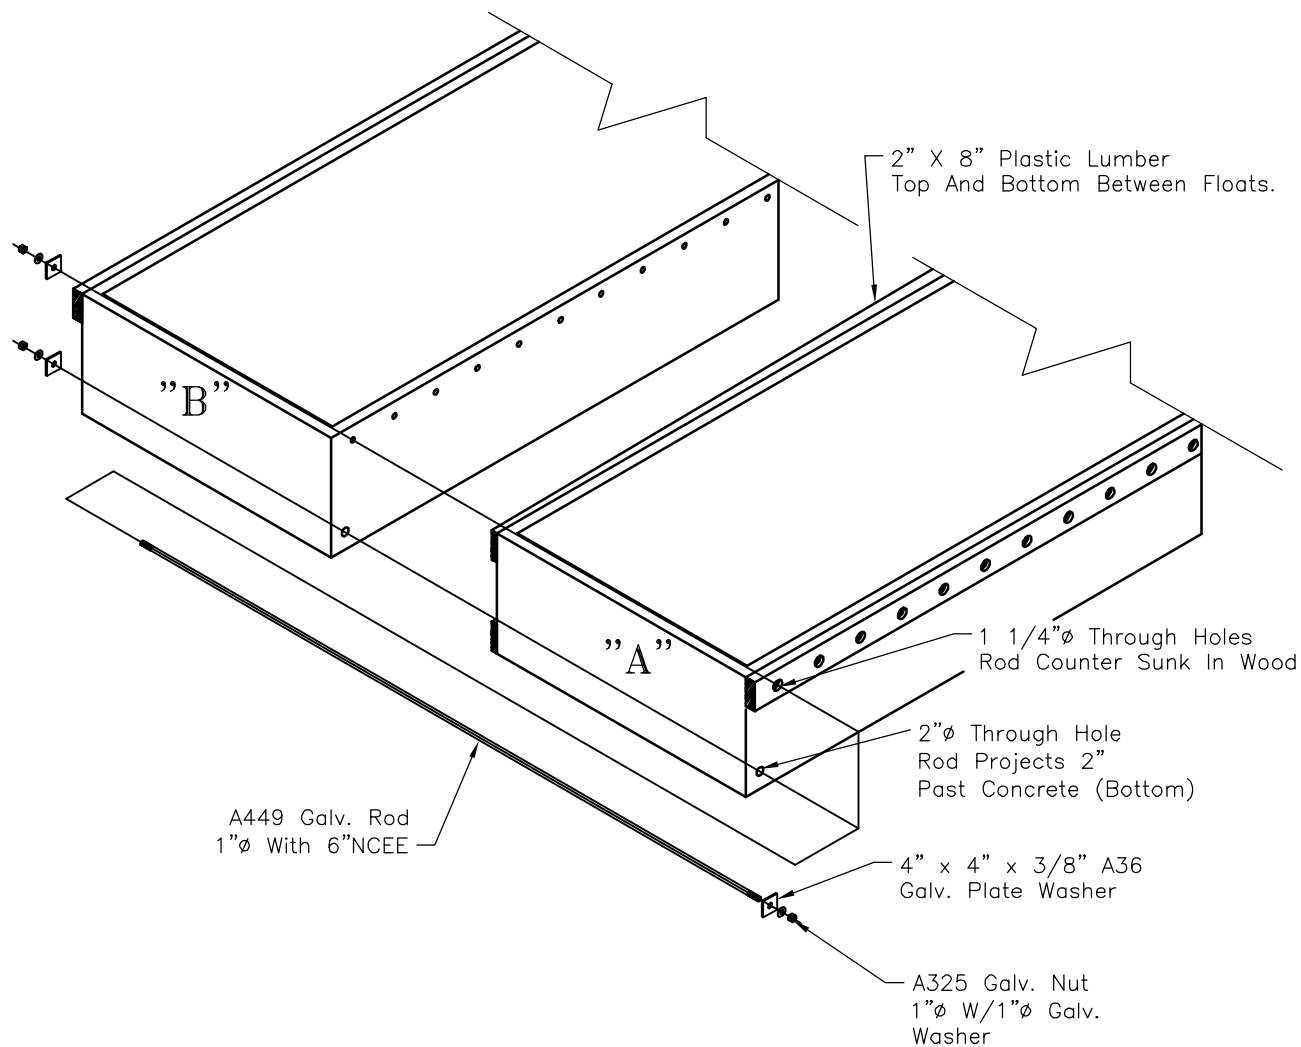

SCALE: 1/4" = 1'-0"

For Widths Wider
Than 10'-0"



Oldcastle Precast®



UTILITY VAULT™ Division

Southern California
Fontana, San Diego, Santa Paula
Phone: 800-626-3860 Fax: 909-428-3737

Floats 1010RFS

FILE NAME: 070MMT1010RFFT.DWG

ISSUE DATE: August 2001

www.oldcastleprecast.com


Rafted Float Section Floats

Copyright © 2008 **Oldcastle Precast, Inc.**

Standard Float Size

Width 3'-0" To 10'-0" In 1' Increments

Length 10'-0" To 60'-0" In 1' Increments

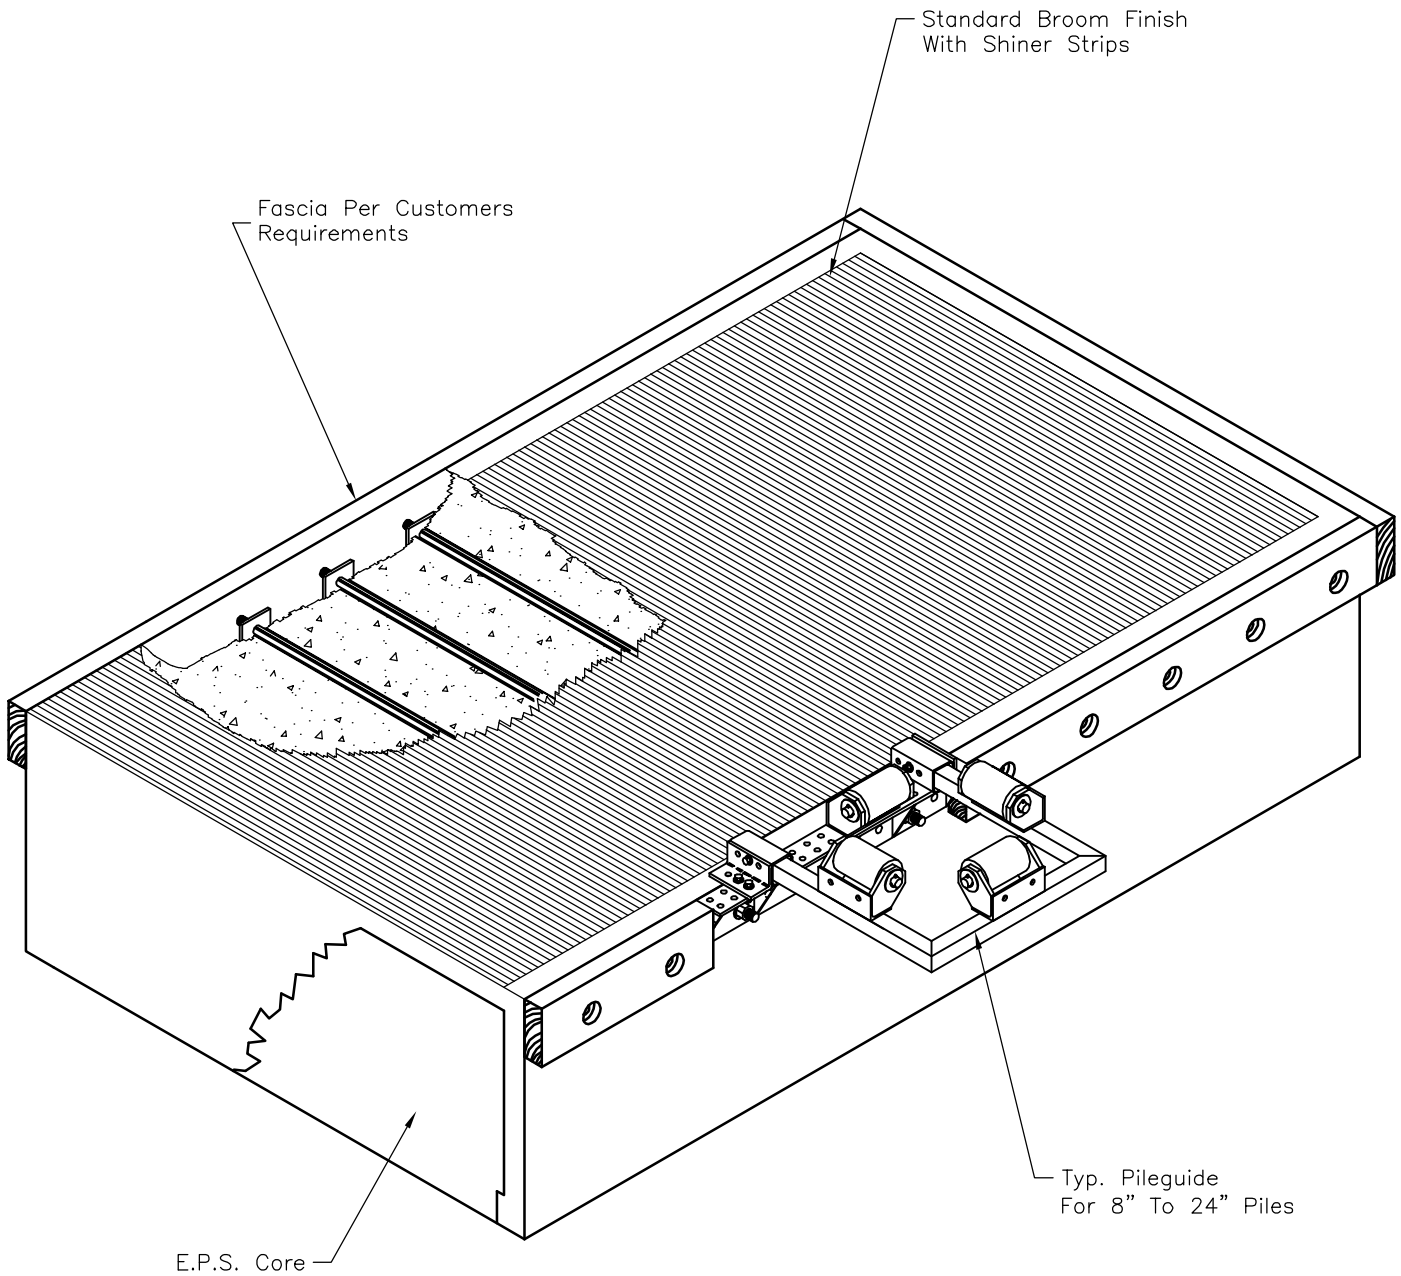

SCALE: 1/2" = 1'-0"



Oldcastle Precast®



UTILITY VAULT™ Division

Southern California
Fontana, San Diego, Santa Paula
Phone: 800-626-3860 Fax: 909-428-3737

Float EP

FILE NAME: 070MMT72EXPGFT.DWG

ISSUE DATE: August 2001

www.oldcastleprecast.com

**Typical Heavy Duty
Floats**

Copyright © 2008 **Oldcastle Precast, Inc.**