

Oldcastle Precast[®]

BR-SP


FILE NAME: 324MMBBR-SP_ISO

ISSUE DATE: January, 2008

www.oldcastleprecast.com


**Various Sizes
Boat Ramp**

Copyright © 2008 **Oldcastle Precast**[®]

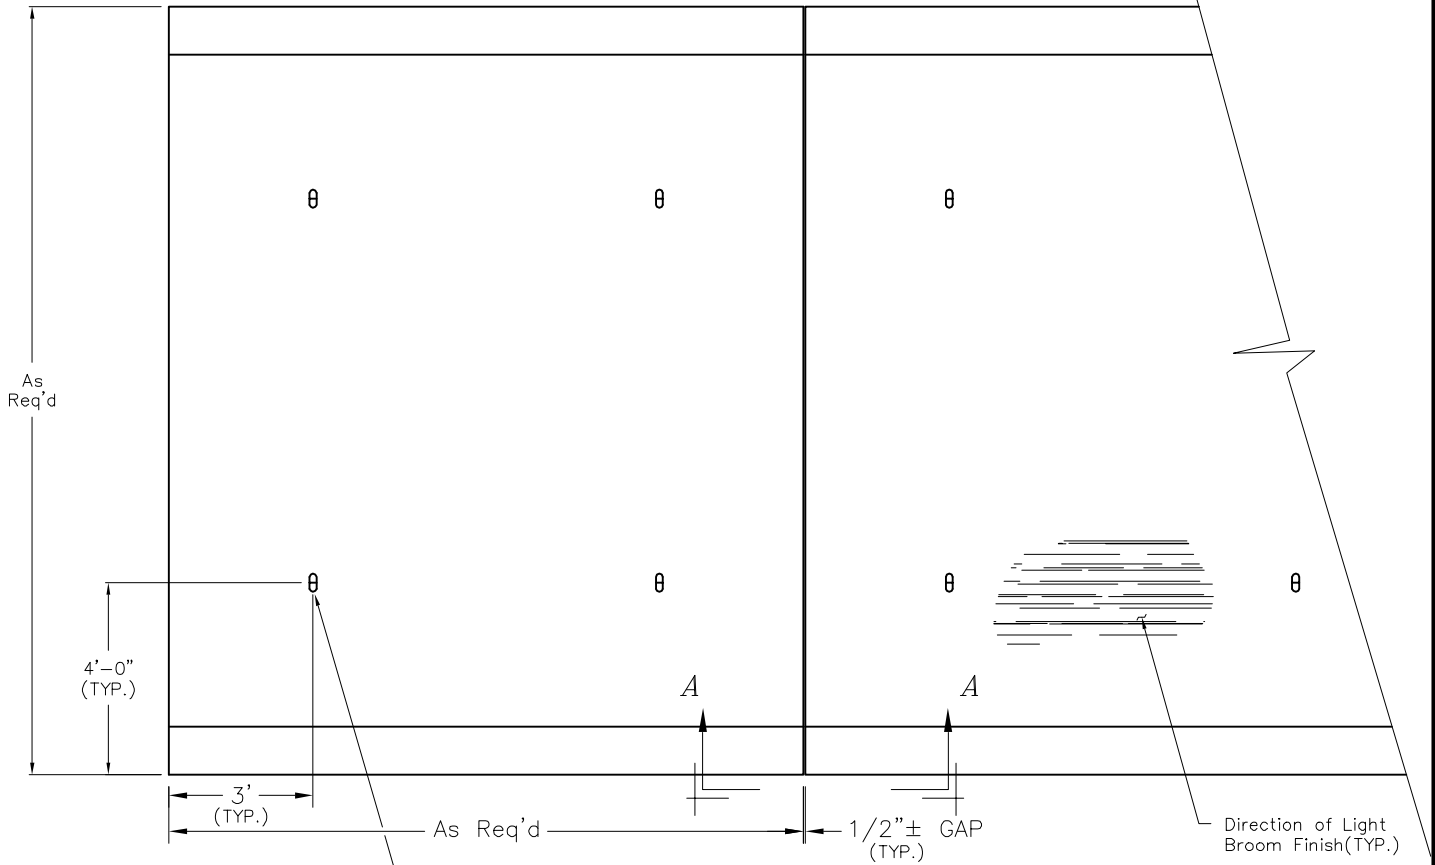

(4) 4 Ton Burke
Flat Foot Anchors
Per Slab to be
Grouted, if Req'd.
by Others

PLAN VIEW

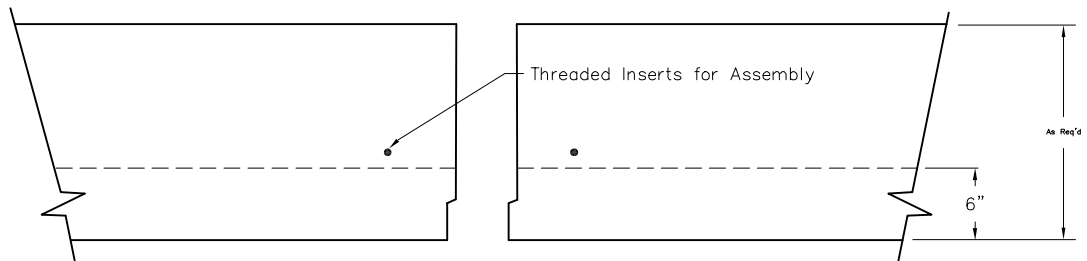

SECTION A-A



BR-SP

FILE NAME: 324MMBBR-SP_DET

ISSUE DATE: January, 2008

www.oldcastleprecast.com

**Various Sizes
Boat Ramp**

Copyright © 2008 **Oldcastle Precast**