




REV	DESCRIPTION	BY	DATE
A	NCS UPDATES	CP	6/27/17

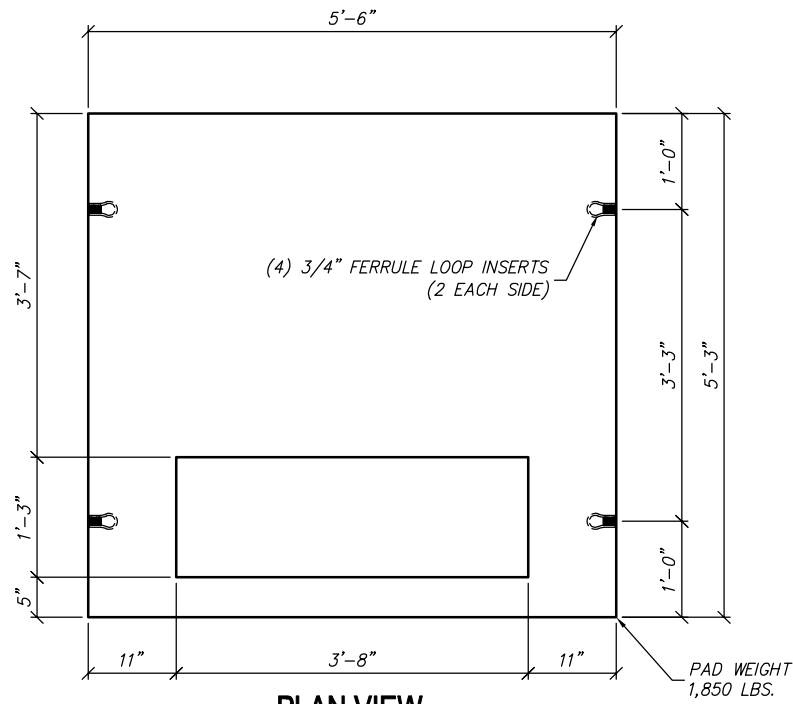

PLAN VIEW
SCALE: 1/2" = 1'-0"

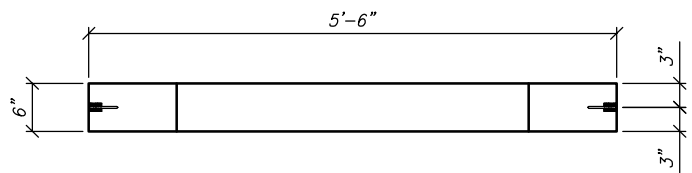

SECTION VIEW
SCALE: 1/2" = 1'-0"

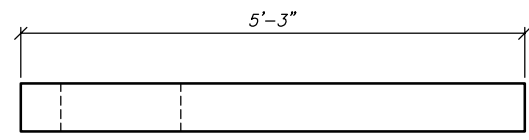

END VIEW
SCALE: 1/2" = 1'-0"

STRUCTURAL NOTES

1. CONCRETE: 28 DAY COMPRESSIVE STRENGTH $f_c = 5,000$ psi
2. REBAR: ASTM A-615 GRADE 60
3. MESH: ASTM A-1064 GRADE 65
4. DESIGN: ACI 318-14 BUILDING CODE
5. LOADS: 8,100 LB EQUIPMENT
6. SOIL COVER: NONE



THIS DOCUMENT IS THE PROPERTY OF OLDCASTLE PRECAST, INC. IT IS CONFIDENTIAL, SUBMITTED FOR REFERENCE PURPOSES ONLY, AND SHALL NOT BE USED IN ANY WAY INJURIOUS TO THE INTERESTS OF, OR WITHOUT THE WRITTEN PERMISSION OF OLDCASTLE PRECAST, INC. COPYRIGHT ©2017 OLDCASTLE PRECAST, INC ALL RIGHTS RESERVED

66" X 63" X 6" PRECAST CONCRETE PAD

CUSTOMER
CITY OF MESA NO. U-2022

DATE	SALES	DRAWN	ENGINEER	CHECKED	SALES ORDER
1/20/00		JM			—
DRAWING NUMBER				REVISION	SHEET
P5003-1				REV DATE	1 OF 1
				—	