




① PLAN VIEW
1/2" = 1'-0"

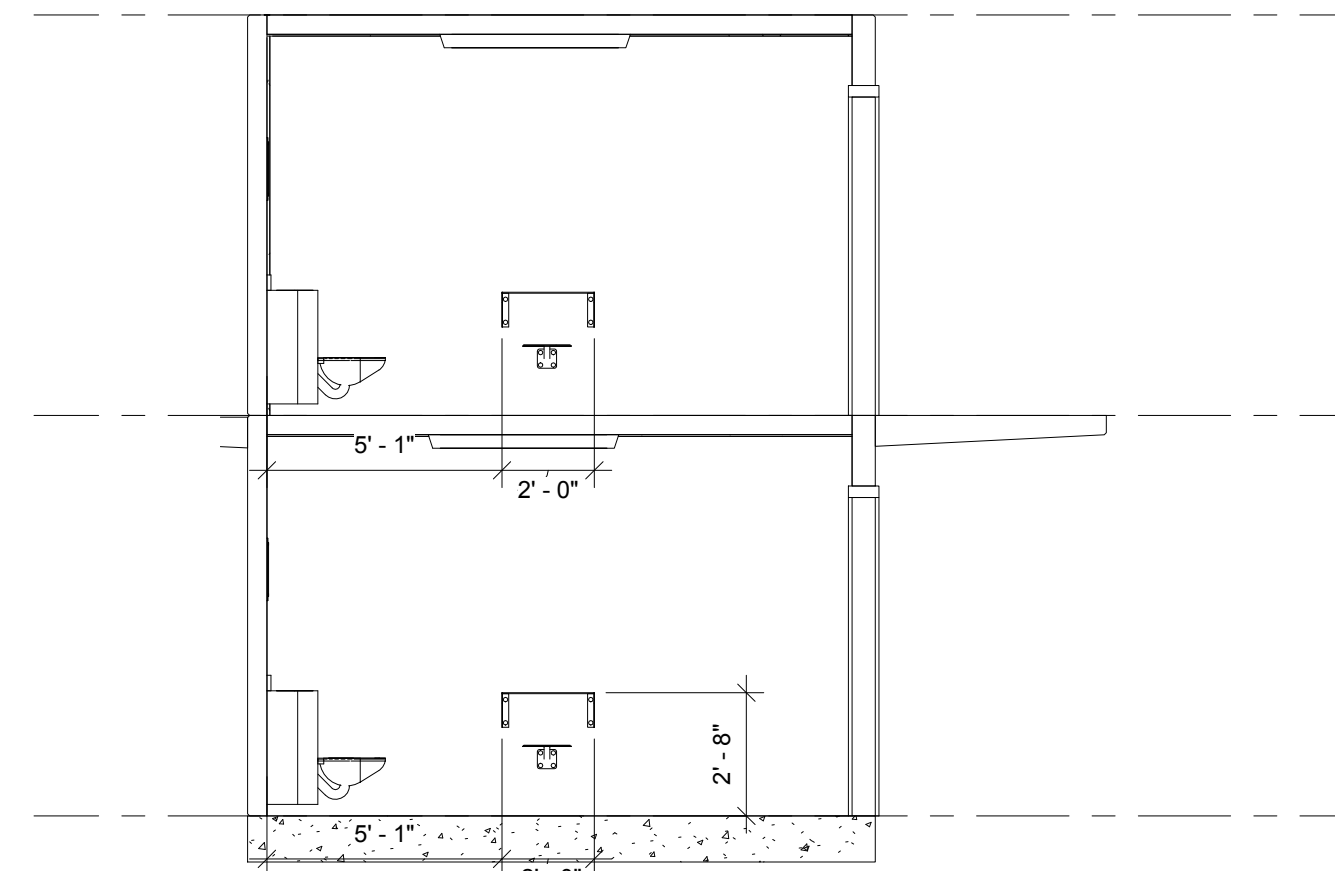


② DESK AND STOOL LOCATION
1/4" = 1'-0"

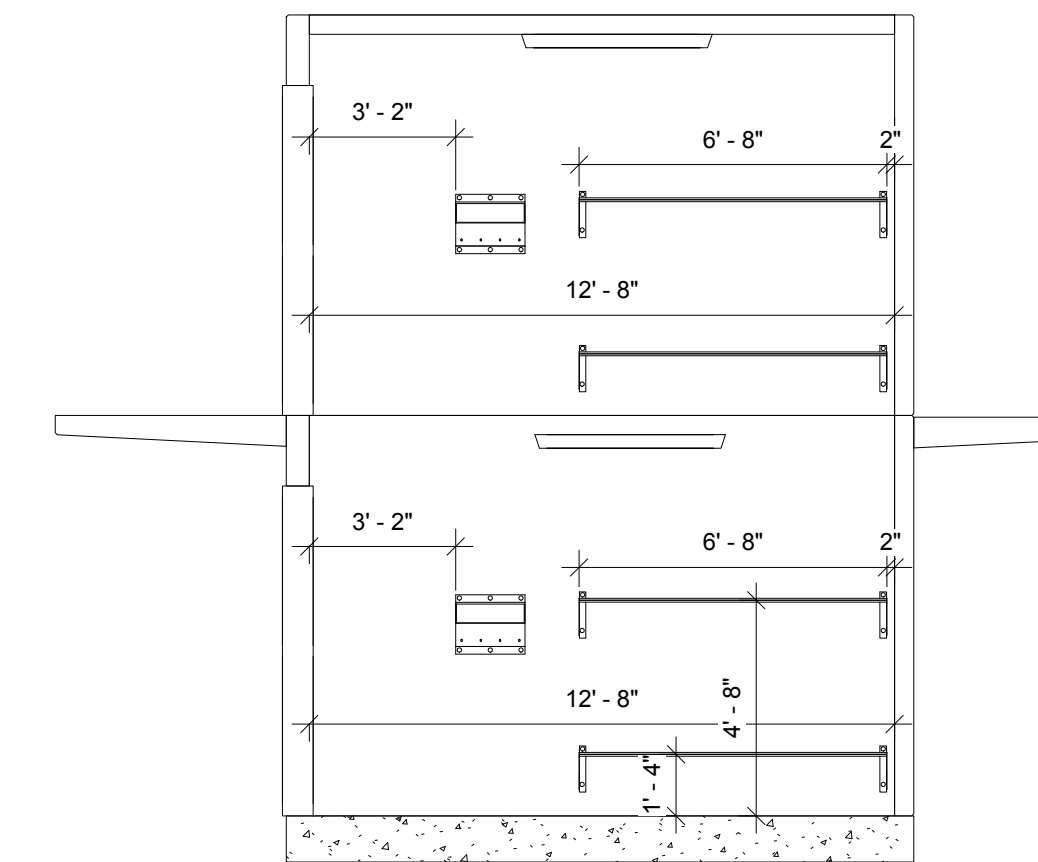


③ BED AND SHELF LOCATION
1/4" = 1'-0"

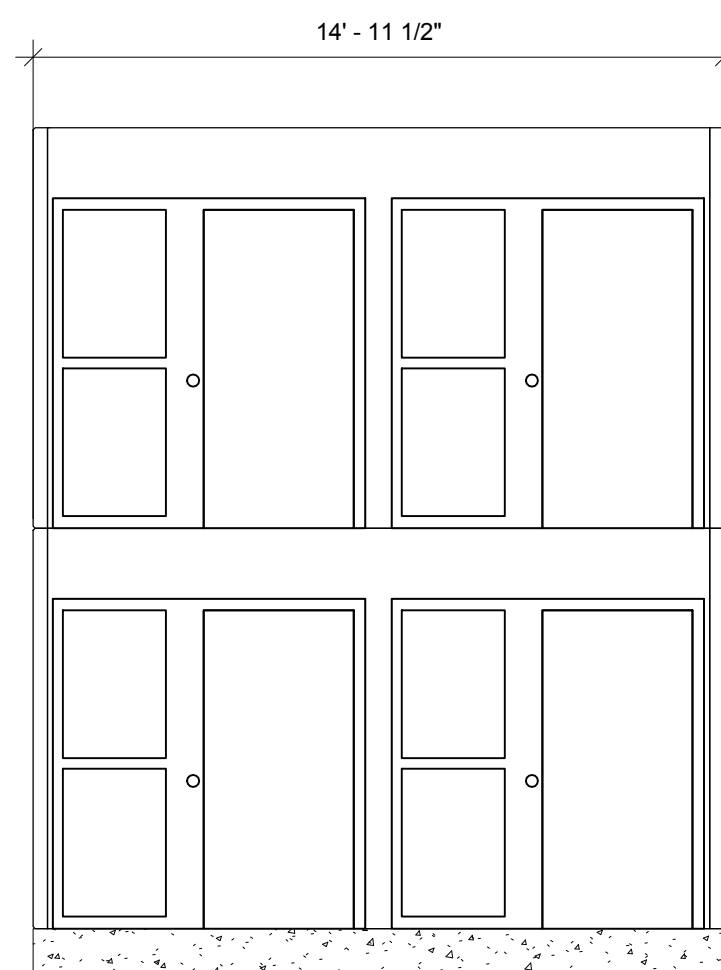


④ CELL DOOR AND WINDOW
1/4" = 1'-0"

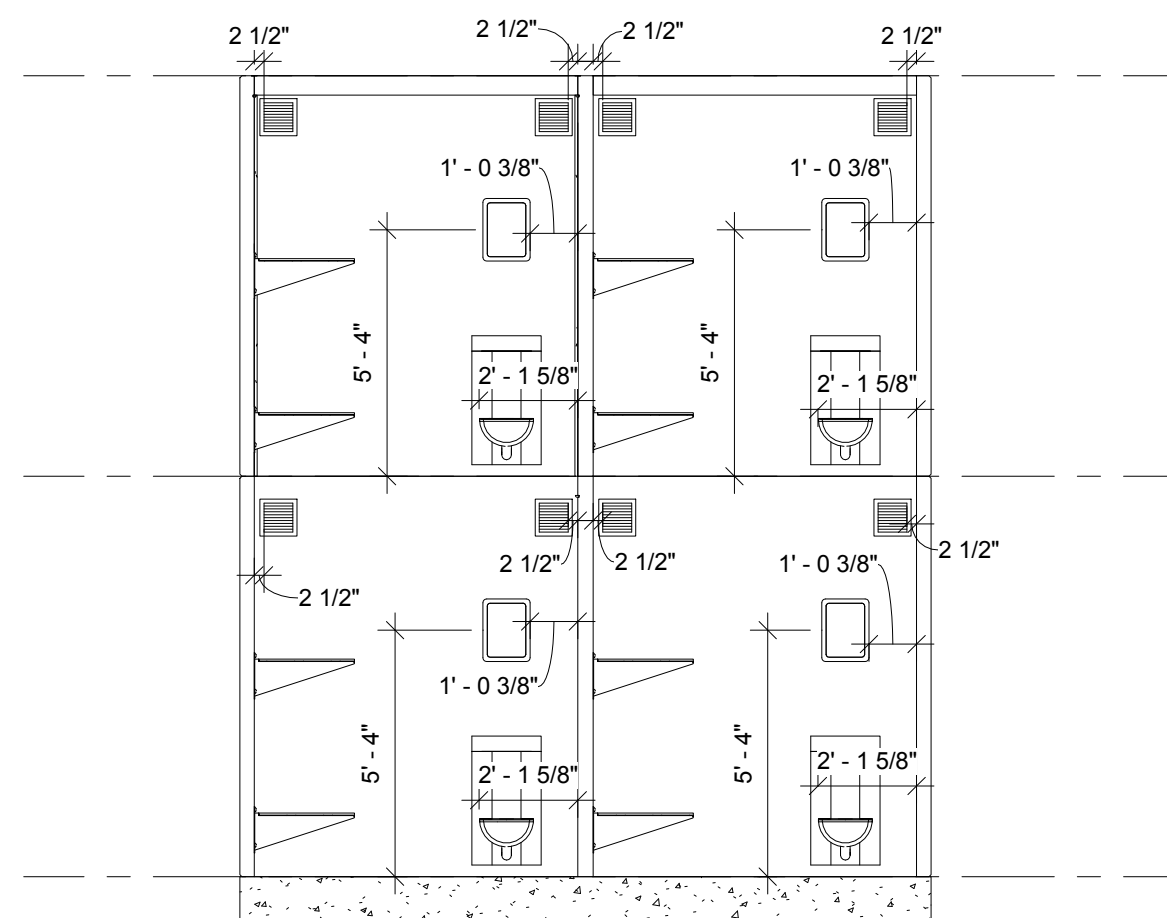

⑤ LAVATORY, MIRROR AND HVAC GRATES
1/4" = 1'-0"

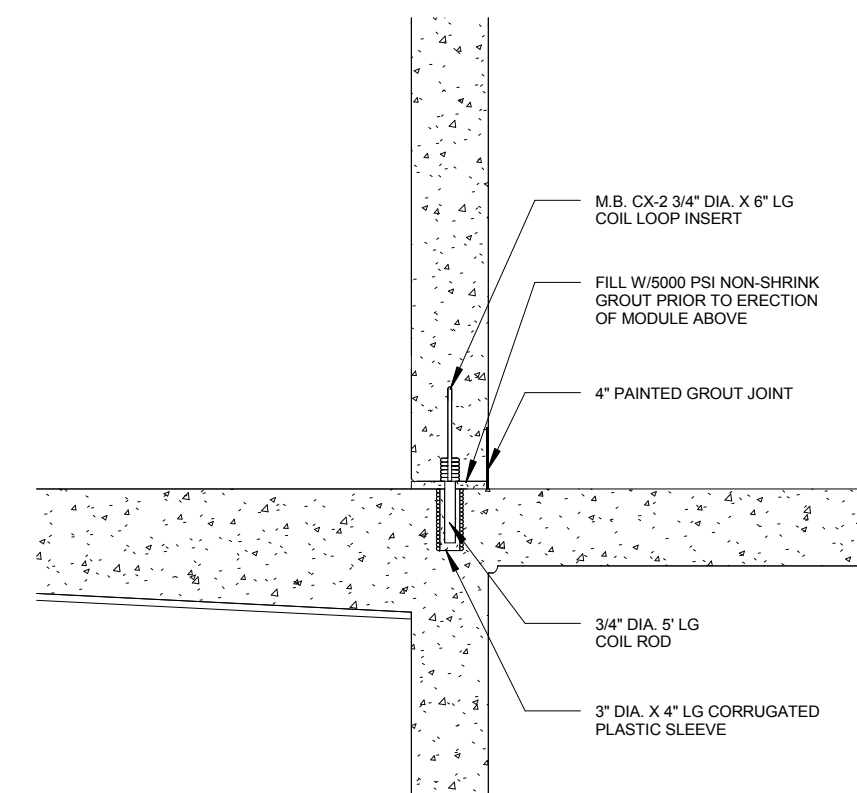


⑥ CELL TO CELL CHASE SIDE
1" = 1'-0"

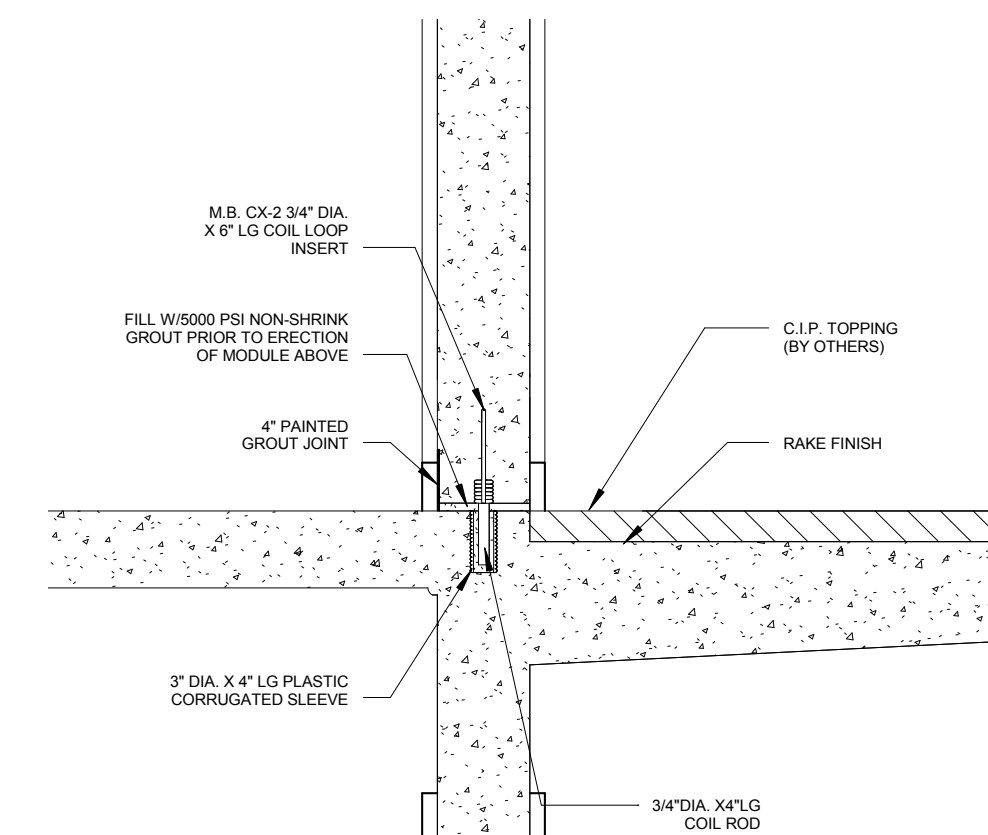


⑦ CELL TO CELL CONNECTION
1" = 1'-0"

TYPE: TBD	SHEET NAME: REAR CHASE MODULE	DRAWING SET: RCM-1	DRAWN BY: AH	SHEET NO: 1	THIS DOCUMENT IS THE PROPERTY OF OLDCASTLE PRECAST INC. IT IS SUBMITTED FOR REFERENCE PURPOSES ONLY AND SHALL NOT BE USED IN ANY WAY INJURIOUS TO THE INTERESTS OF SAID COMPANY. COPYRIGHT (C) 2017 OLDCASTLE PRECAST INC. ALL RIGHTS RESERVED.
PROJECT/LOCATION: TBD		CUSTOMER: TBD	CHECKED BY: WF	DATE: 07/18/17	
				REVISION: 1	





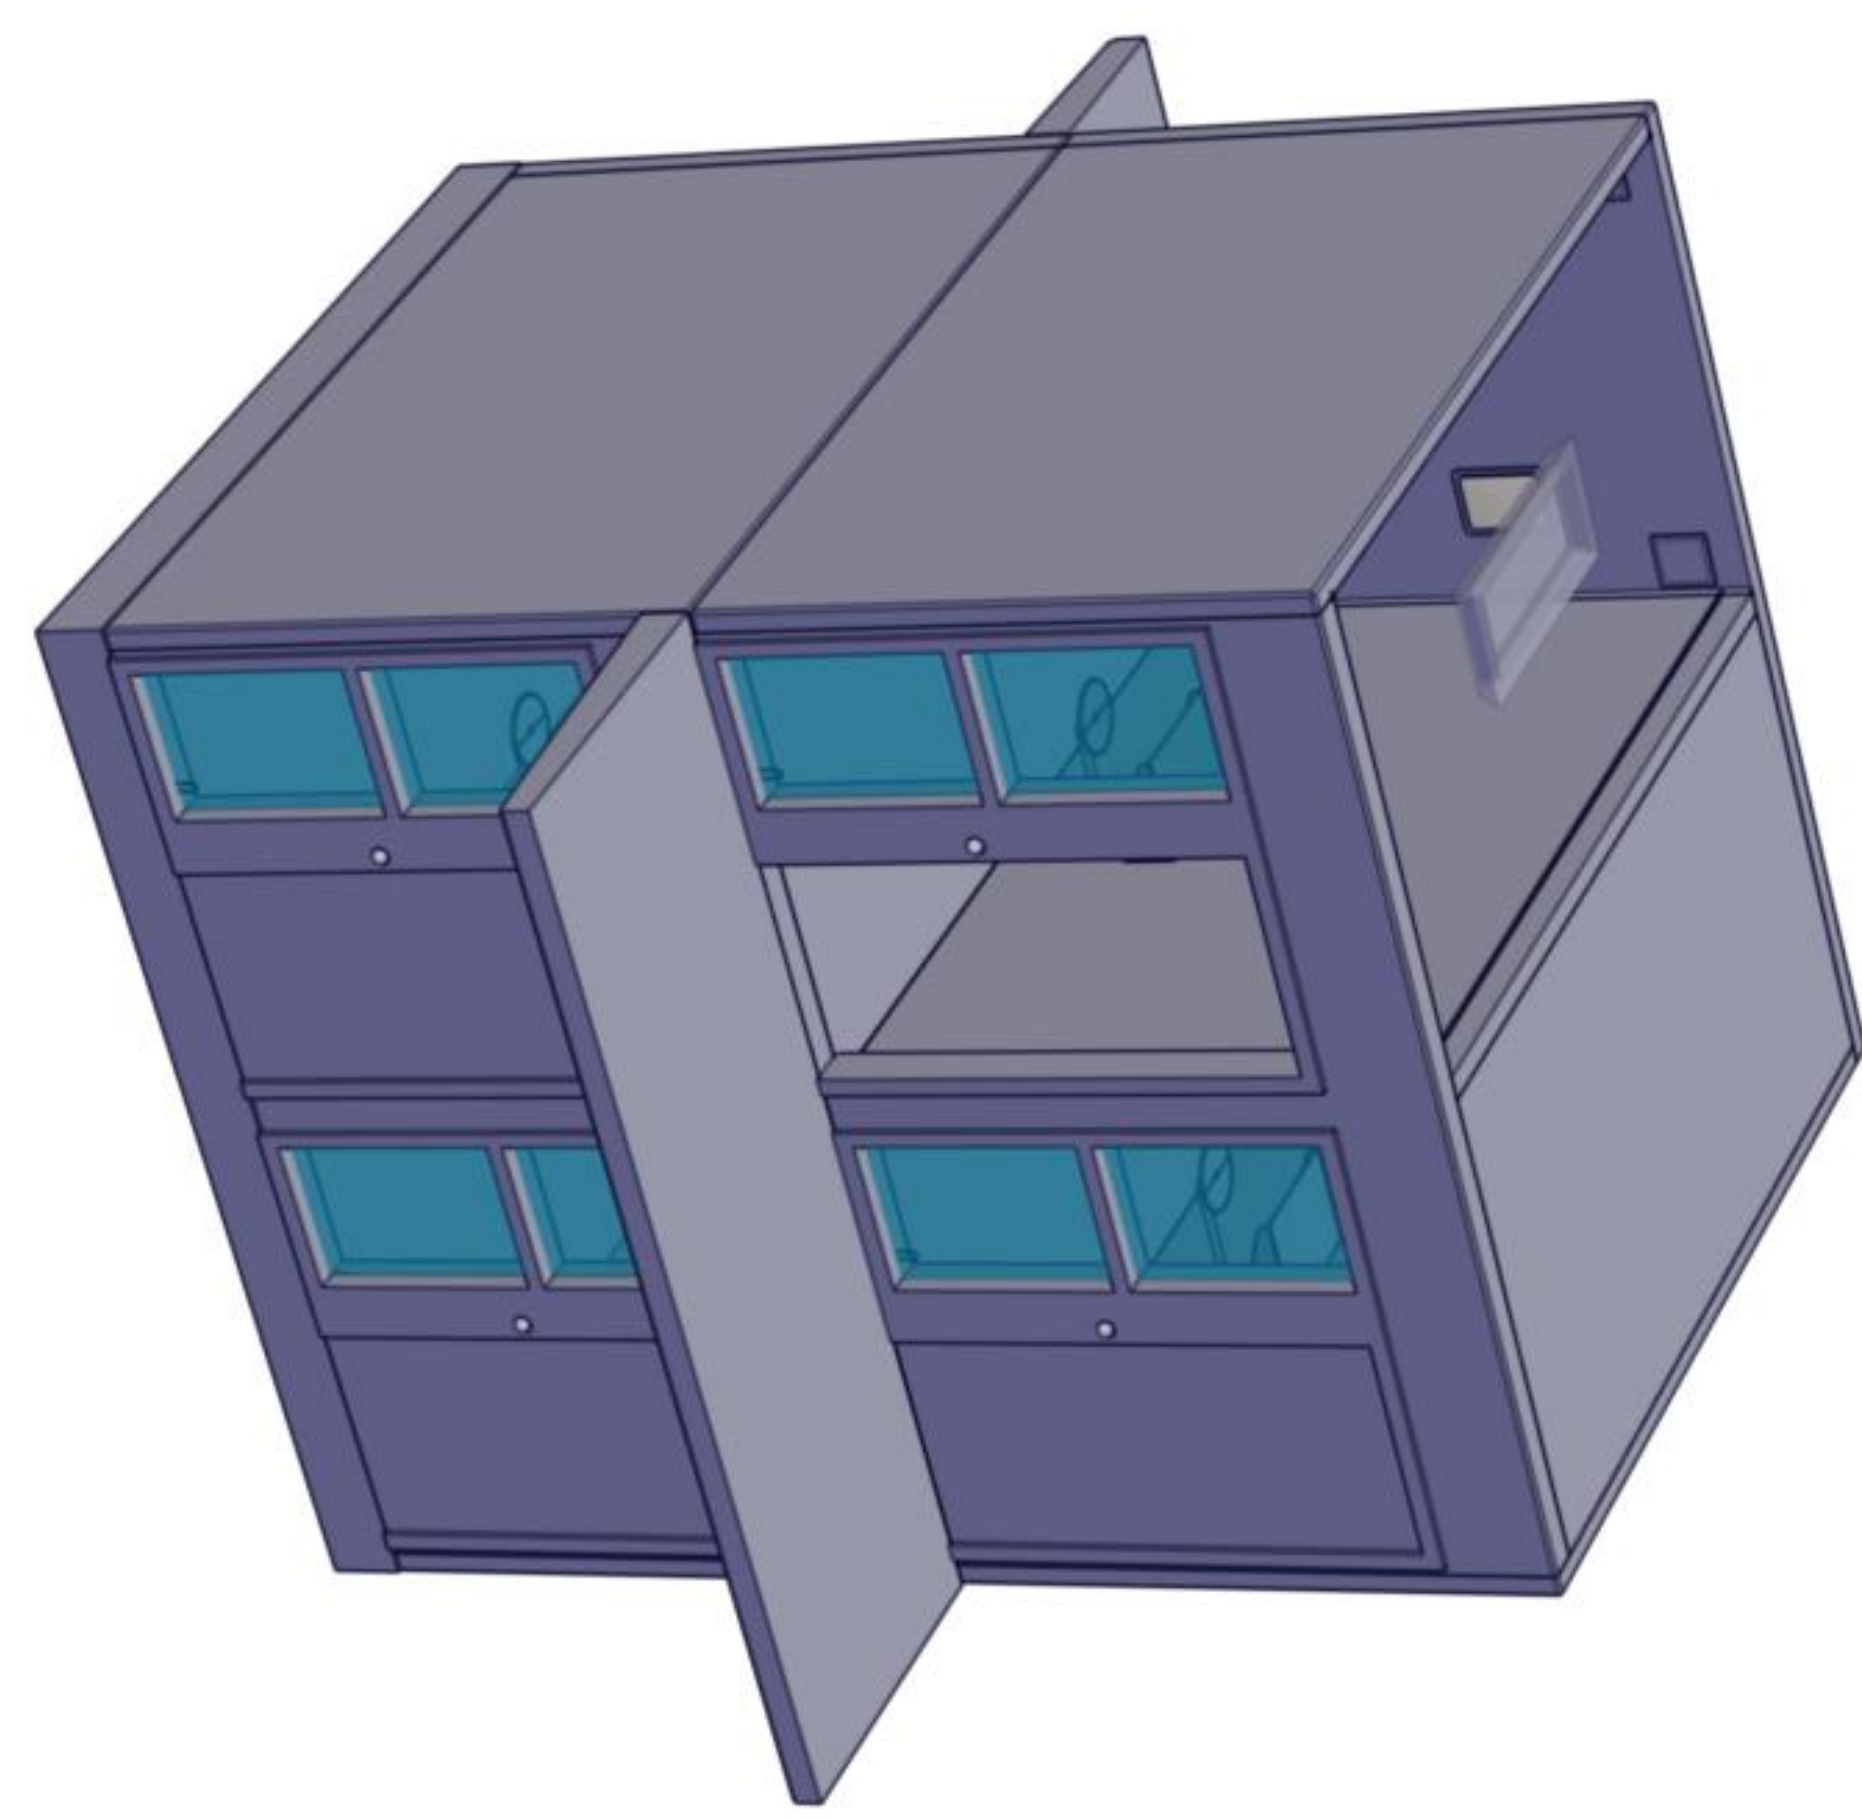

FRONT CHASE MODULE (INTERACTIVE 3D MODEL)

THIS DOCUMENT IS THE PROPERTY OF
OLDCASTLE PRECAST INC.
IT IS SUBMITTED FOR REFERENCE
PURPOSES ONLY AND SHALL NOT BE
USED IN ANY WAY INJURIOUS TO THE
INTERESTS OF SAID COMPANY.

COPYRIGHT (C)
2017 OLDCASTLE PRECAST INC.
ALL RIGHTS RESERVED

