


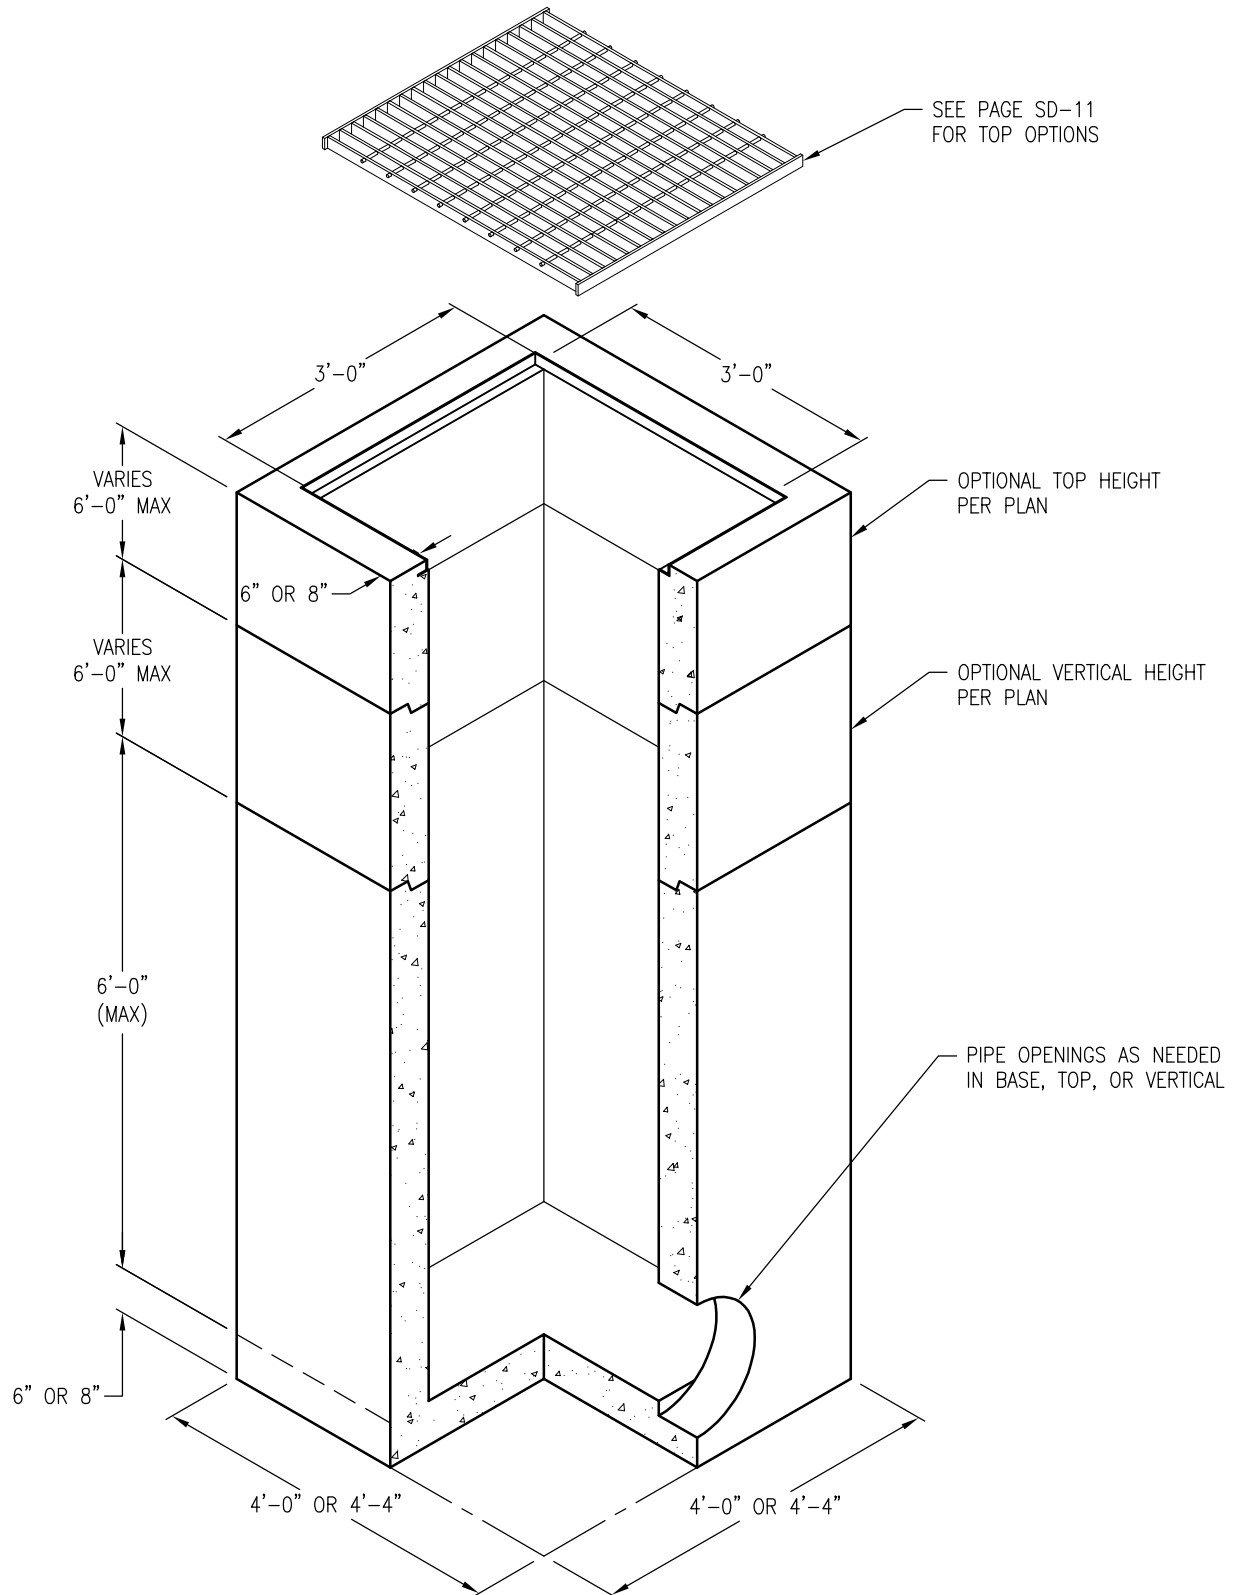

6" WALL VERTICAL WEIGHT PER FOOT: 1,070 LBS.
 6" FLOOR WEIGHT: 1,220 LBS.
 8" WALL VERTICAL WEIGHT PER FOOT: 1,500 LBS.
 8" FLOOR WEIGHT: 1,915 LBS.

DRAWING MAY NOT CONFORM TO THE
 MOST CURRENT SPECIFICATION



Oldcastle Precast®

Northern California

Madera ■ Morgan Hill ■ Pleasanton ■ Santa Rosa ■ Stockton ■ Tulare
 Phone: 925-750-6650 Fax: 925-750-6660

DI-3636

FILE NAME: SD-7.DWG

REVISED: MARCH 2016

www.oldcastleprecast.com

**3'-0" X 3'-0" X VARIES (I.D.)
 DRAINAGE INLET
 STORM DRAIN**

Copyright © 2016 Oldcastle Precast, Inc.