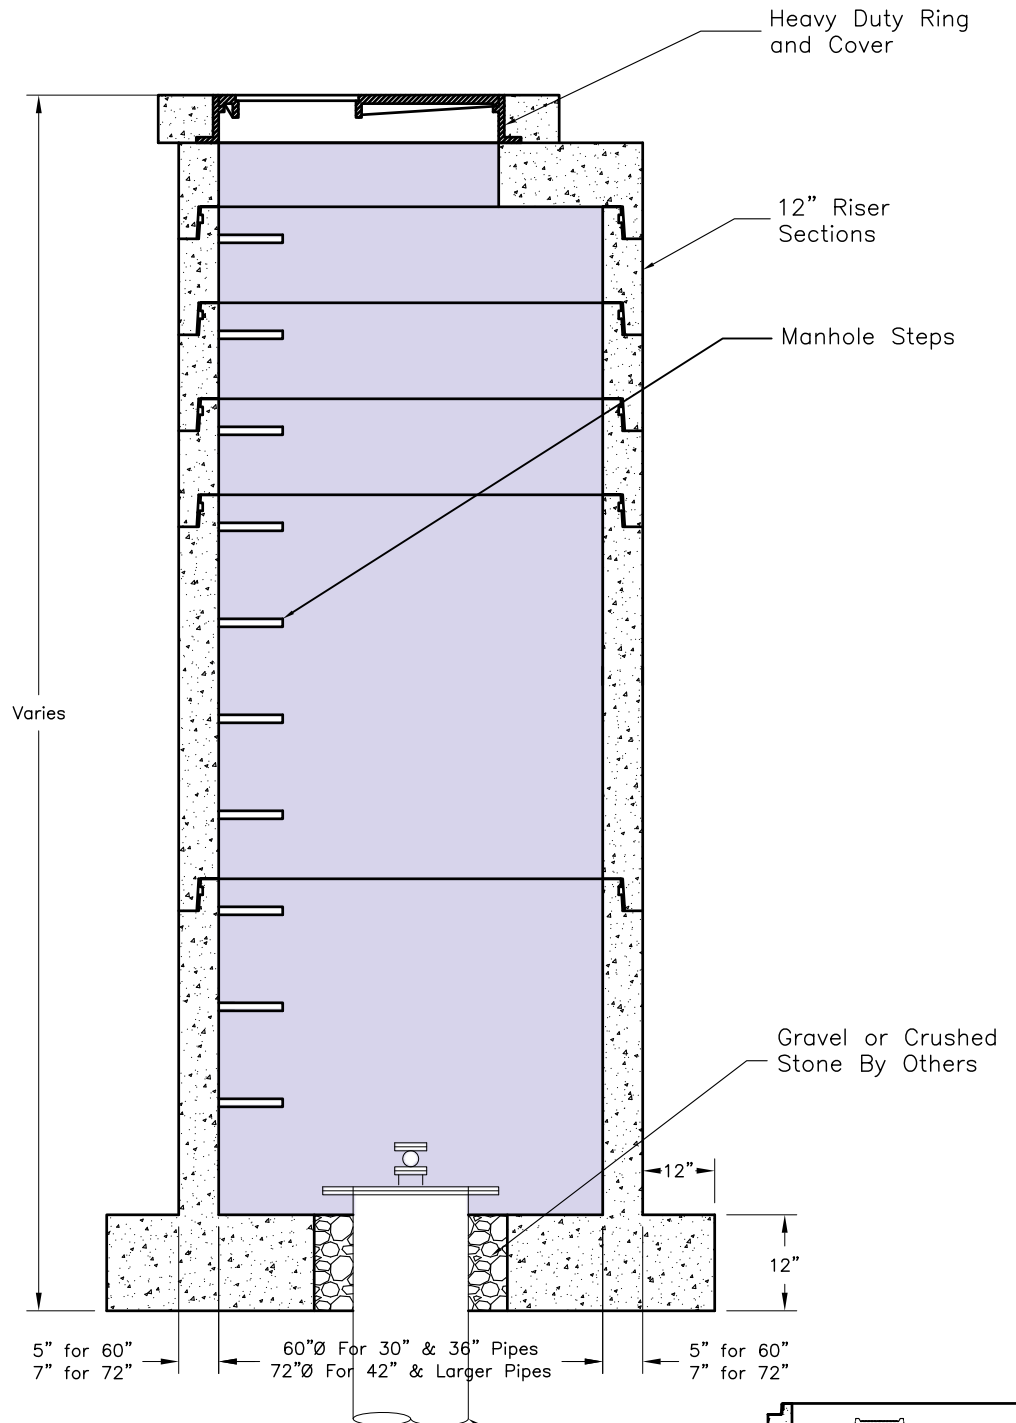
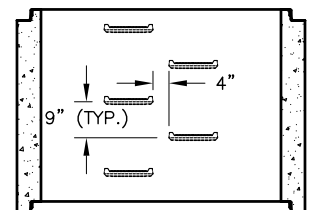


Ring & Cover :

V-7048 (COH Water)


GENERAL NOTES:

1. Manhole Walls, Transition Slabs, Cones, Tops, and Base Sections Shall Meet or Exceed the Requirements of ASTM C-478.
2. Joint Connections to be Gaskets Conforming to ASTM C-443 Requirements.
3. For Water Lines 30" and Larger


Manhole Step Detail