




**Median  
Barrier**

Median Barrier  
12'6" x 2'8" x 2'0"

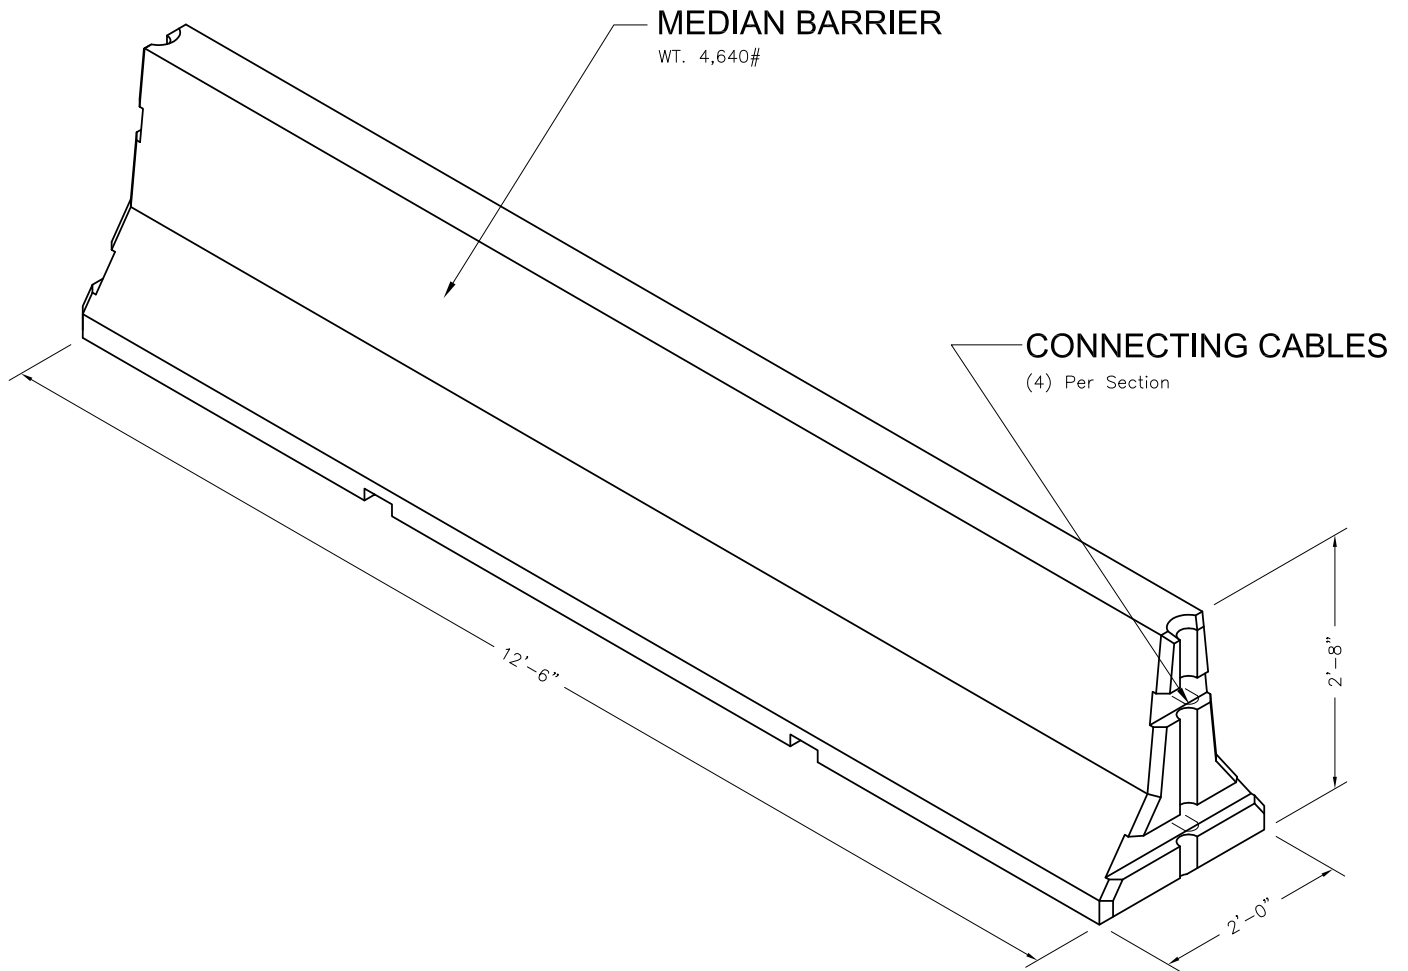


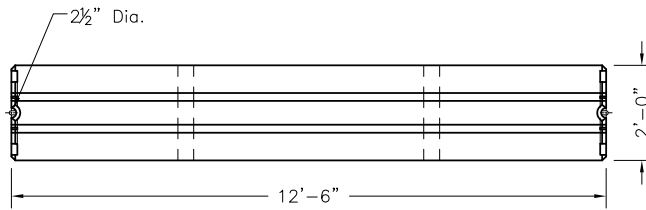


**TOP VIEW**

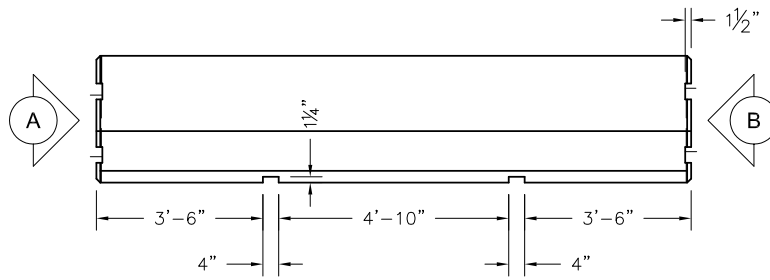

**PLAN VIEW**

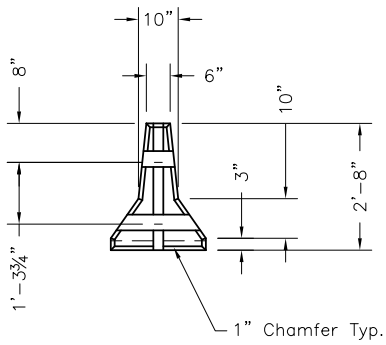

**VIEW A**

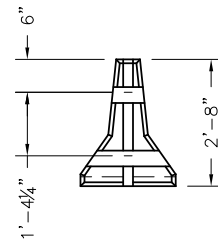

**VIEW B**

**Oldcastle Precast**  
801 West 12th Street  
Ogden, Utah 84404

Phone: (801) 399-1171  
Fax: (801) 392-7849

For more information about our products, please visit  
**oldcastleprecast.com**

*oldcastleprecast.com*