




FULL TRAFFIC VAULT, STOCK ITEM 1790011
INCIDENTAL TRAFFIC VAULT, STOCK ITEM 1790009

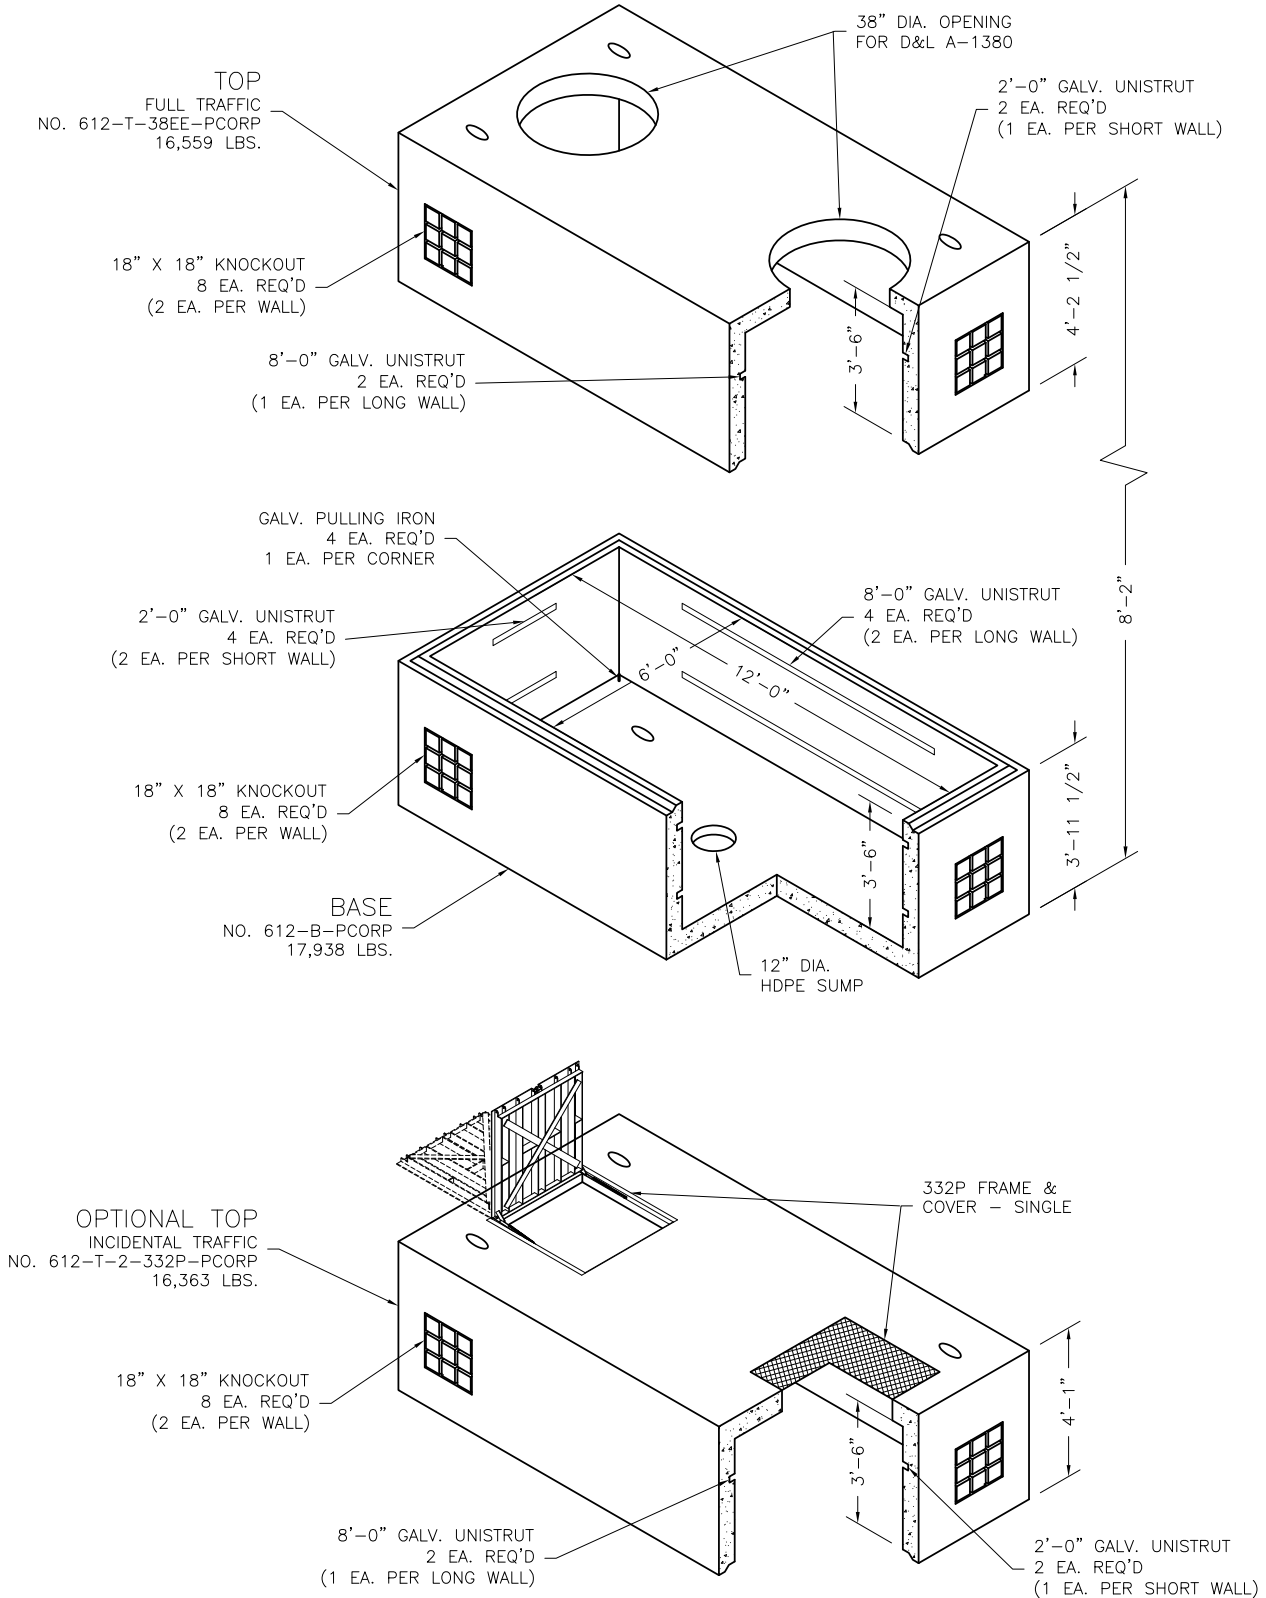

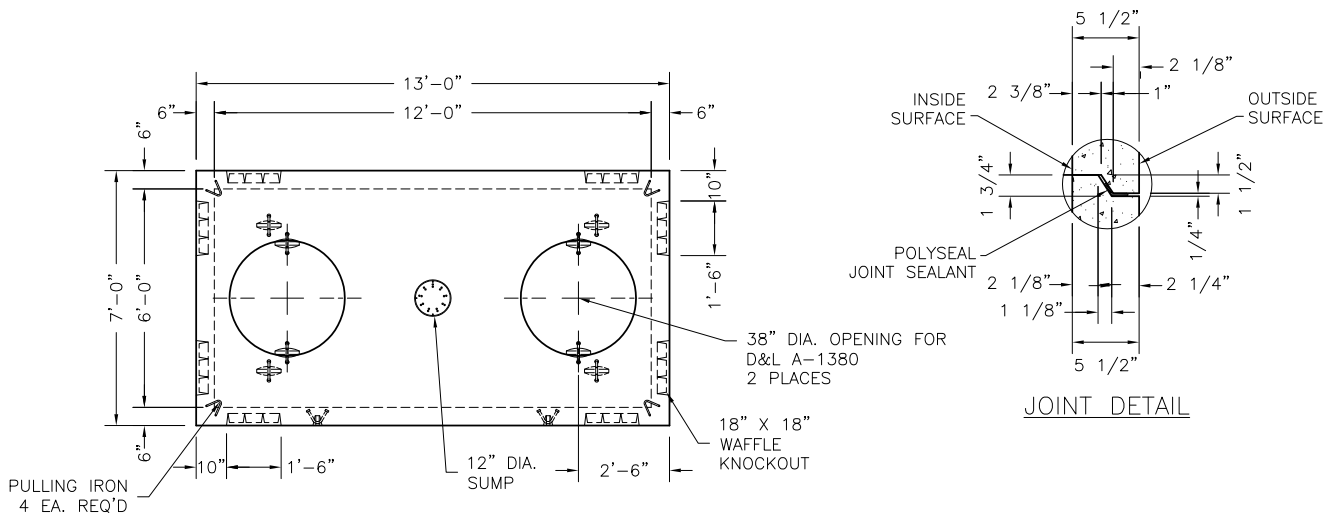

PLAN VIEW

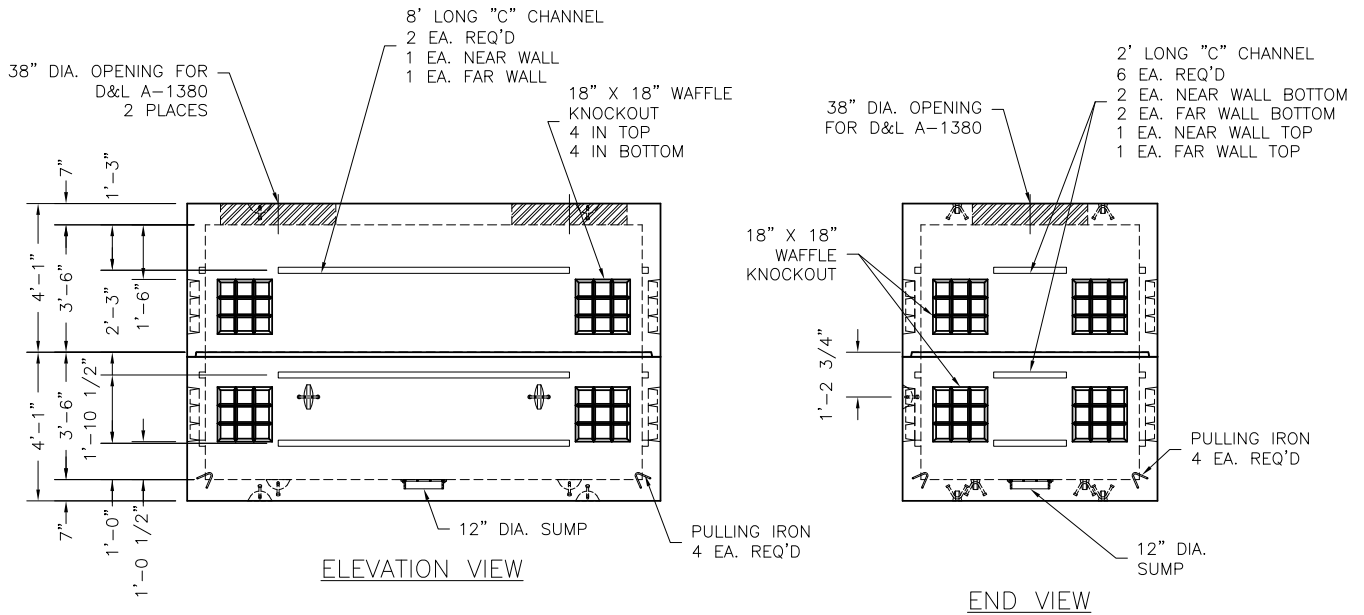

Oldcastle Precast
801 West 12th Street
Ogden, Utah 84404

Phone: (801) 399-1171
Fax: (801) 392-7849

For more information about our products, please visit
oldcastleprecast.com

oldcastleprecast.com