



PLAN VIEW


ELEVATION VIEW

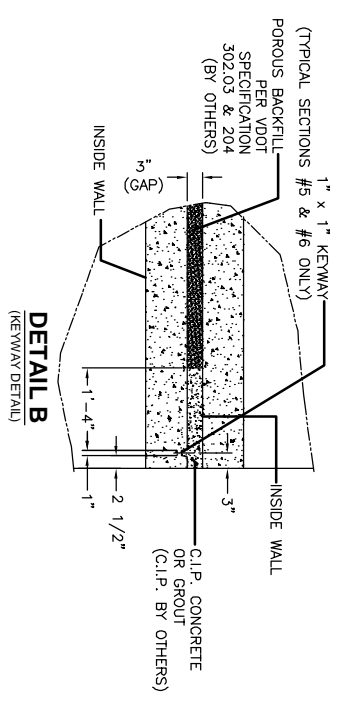

DETAIL B
(KEYWAY DETAIL)

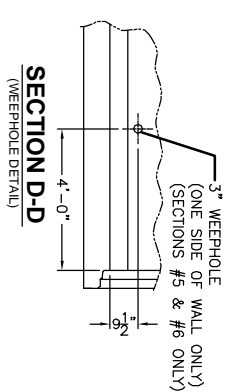

SECTION D-D
(WEEPHOLE DETAIL)

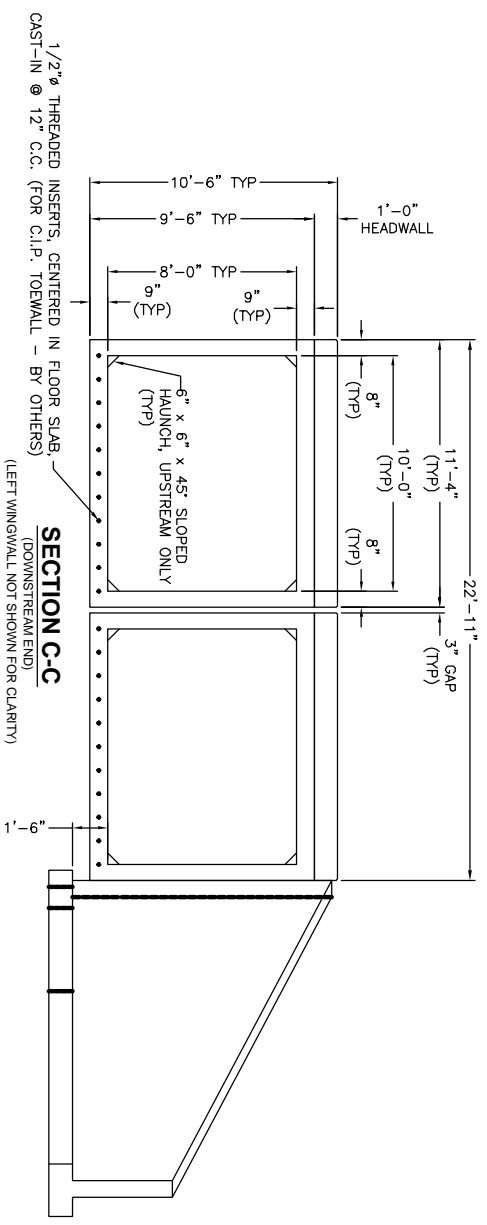

SECTION C-C
(DOWNSTREAM END)
(LEFT WINGWALL NOT SHOWN FOR CLARITY)

10'-0" x 8'-0" x 120'-0" PRECAST CONCRETE BOX CULVERT - DOUBLE RUN LAYOUT

THIS DRAWING CONTAINS INFORMATION PROPRIETARY TO OLDCASTLE PRECAST. THIS DRAWING IS DISCLOSED WITH THE UNDERSTANDING THAT IT WILL BE PREPARED IN CONFIDENCE AND THAT THE INFORMATION CONTAINED HEREIN IS NOT TO BE DISCLOSED, REPRODUCED, COPIED, OR IN ANY MANNER REPRODUCED OF THIS DRAWING IS AUTHORIZED & THAT IT WILL BE RETURNED TO OLDCASTLE PRECAST ON DEMAND. CUSTOMER IS RESPONSIBLE TO VERIFY THAT INFORMATION SHOWN ON SHOP DRAWINGS IS IN COMPLIANCE WITH MOST PRESENT PROJECT DOCUMENTS & FIELD CONDITIONS. NOTE: PRODUCTION WILL NOT COMMENCE UNTIL RECEIPT OF SIGNED APPROVED SHOP DRAWINGS.

		5115 MASSAPONAX CHURCH RD. FREDERICKSBURG, VA. 22407 PHONE: 540.898.6300 FAX: 540.898.2389	
DRAWN BY: R.A.H. APPROVED BY: DATE: 3/19/08	DATE: 3/19/08	SCALE: 1/16" = 1'-0" PROJECT: PRECAST CONCRETE BOX CULVERT - DOUBLE RUN LAYOUT	SHEET NO.: 1 OF 1 FILE NAME: 10XB - BOMT2-LAV.DWG