


MANHOLE PIPE • DRAINAGE INLETS • STORM WATER/OIL INTERCEPTORS • UTILITY VAULTS & BOXES • CUSTOM PRECAST

(530) 243-2562
 FAX (530) 243-6881
 www.cookconcreteproducts.com
 e-mail:
 Info@cookconcreteproducts.com

5461 EASTSIDE ROAD
 P.O. BOX 720280
 REDDING, CA 96099

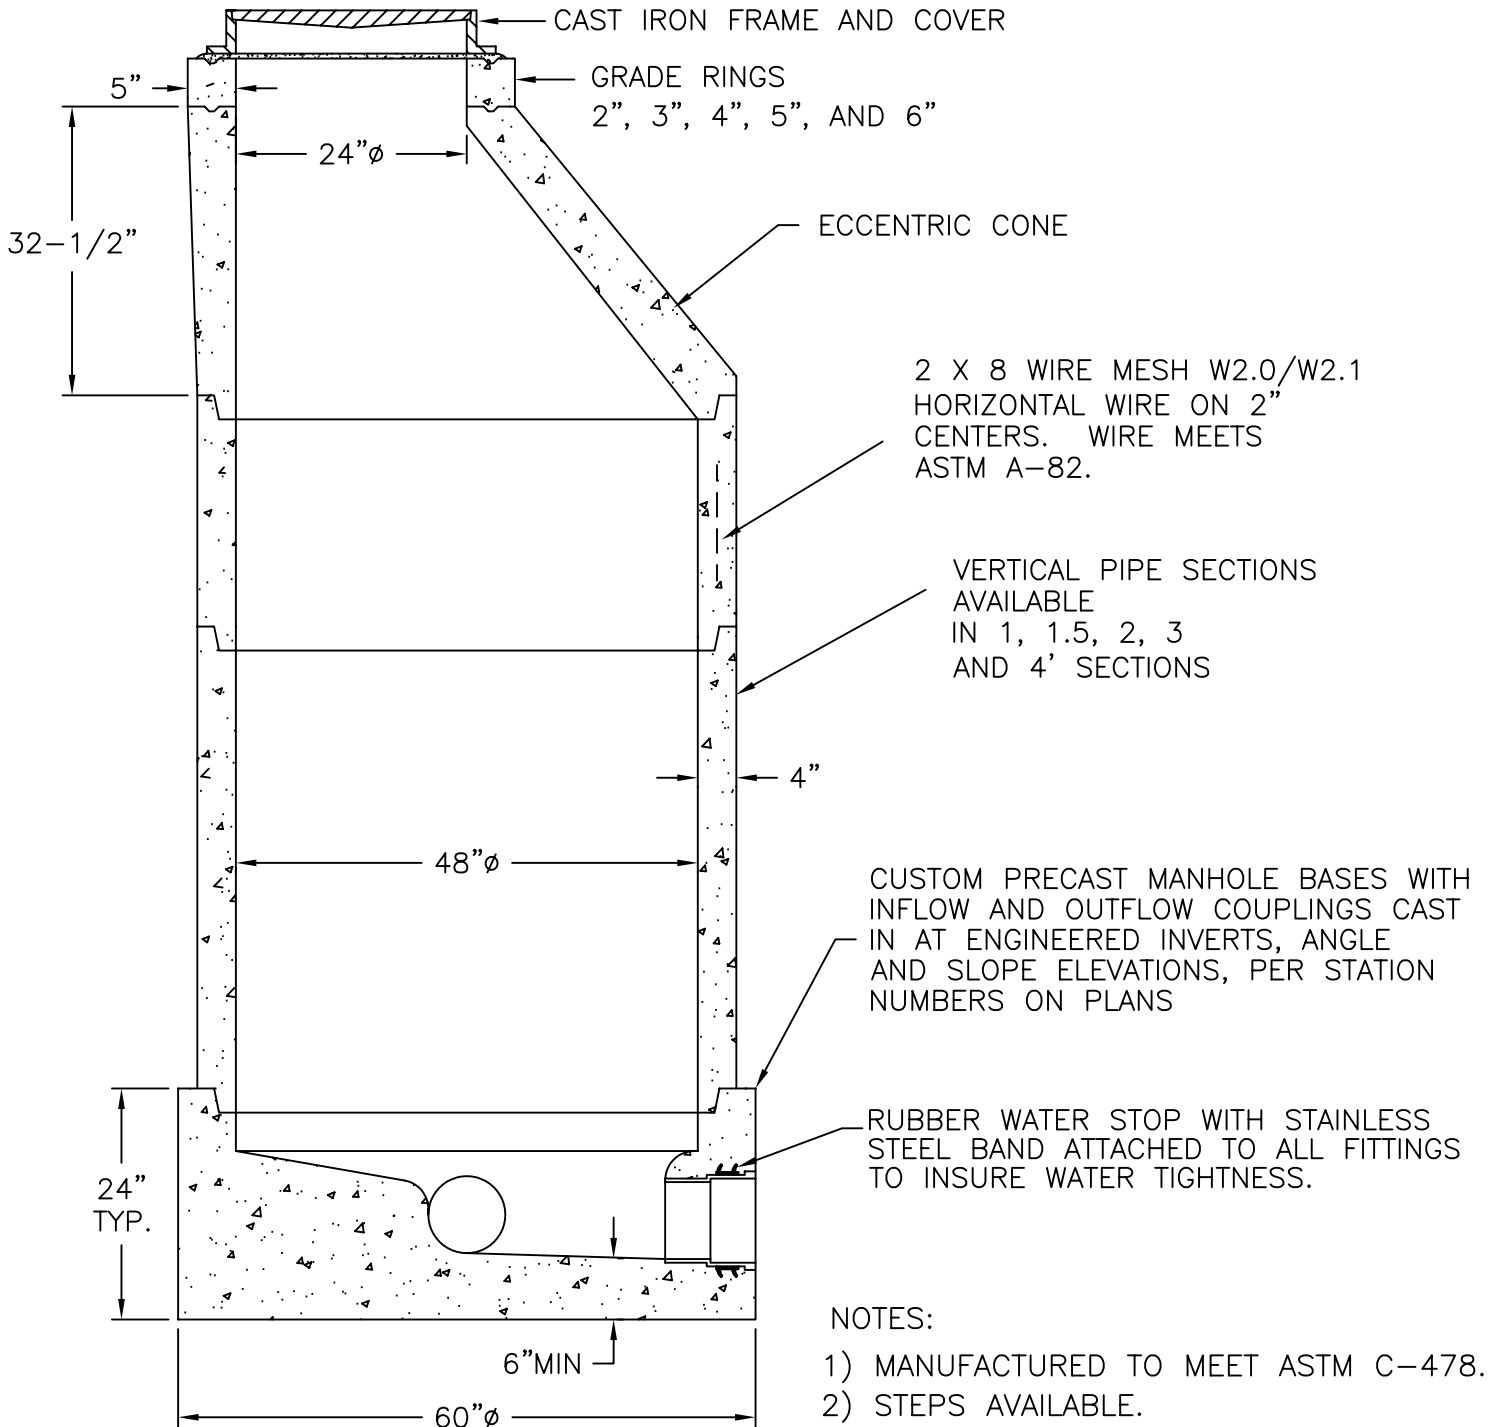

- NOTES:
- 1) MANUFACTURED TO MEET ASTM C-478.
 - 2) STEPS AVAILABLE.
 - 3) ALL JOINTS TO BE SEALED WITH KENT SEAL NO. 2 OR GROUT.

48" MANHOLE
 W/ECCENTRIC
 CONE ASSEMBLY