


(530) 243-2562
 FAX (530) 243-6881
 www.cookconcreteproducts.com
 e-mail:
 Info@cookconcreteproducts.com

5461 EASTSIDE ROAD
 P.O. BOX 720280
 REDDING, CA 96099

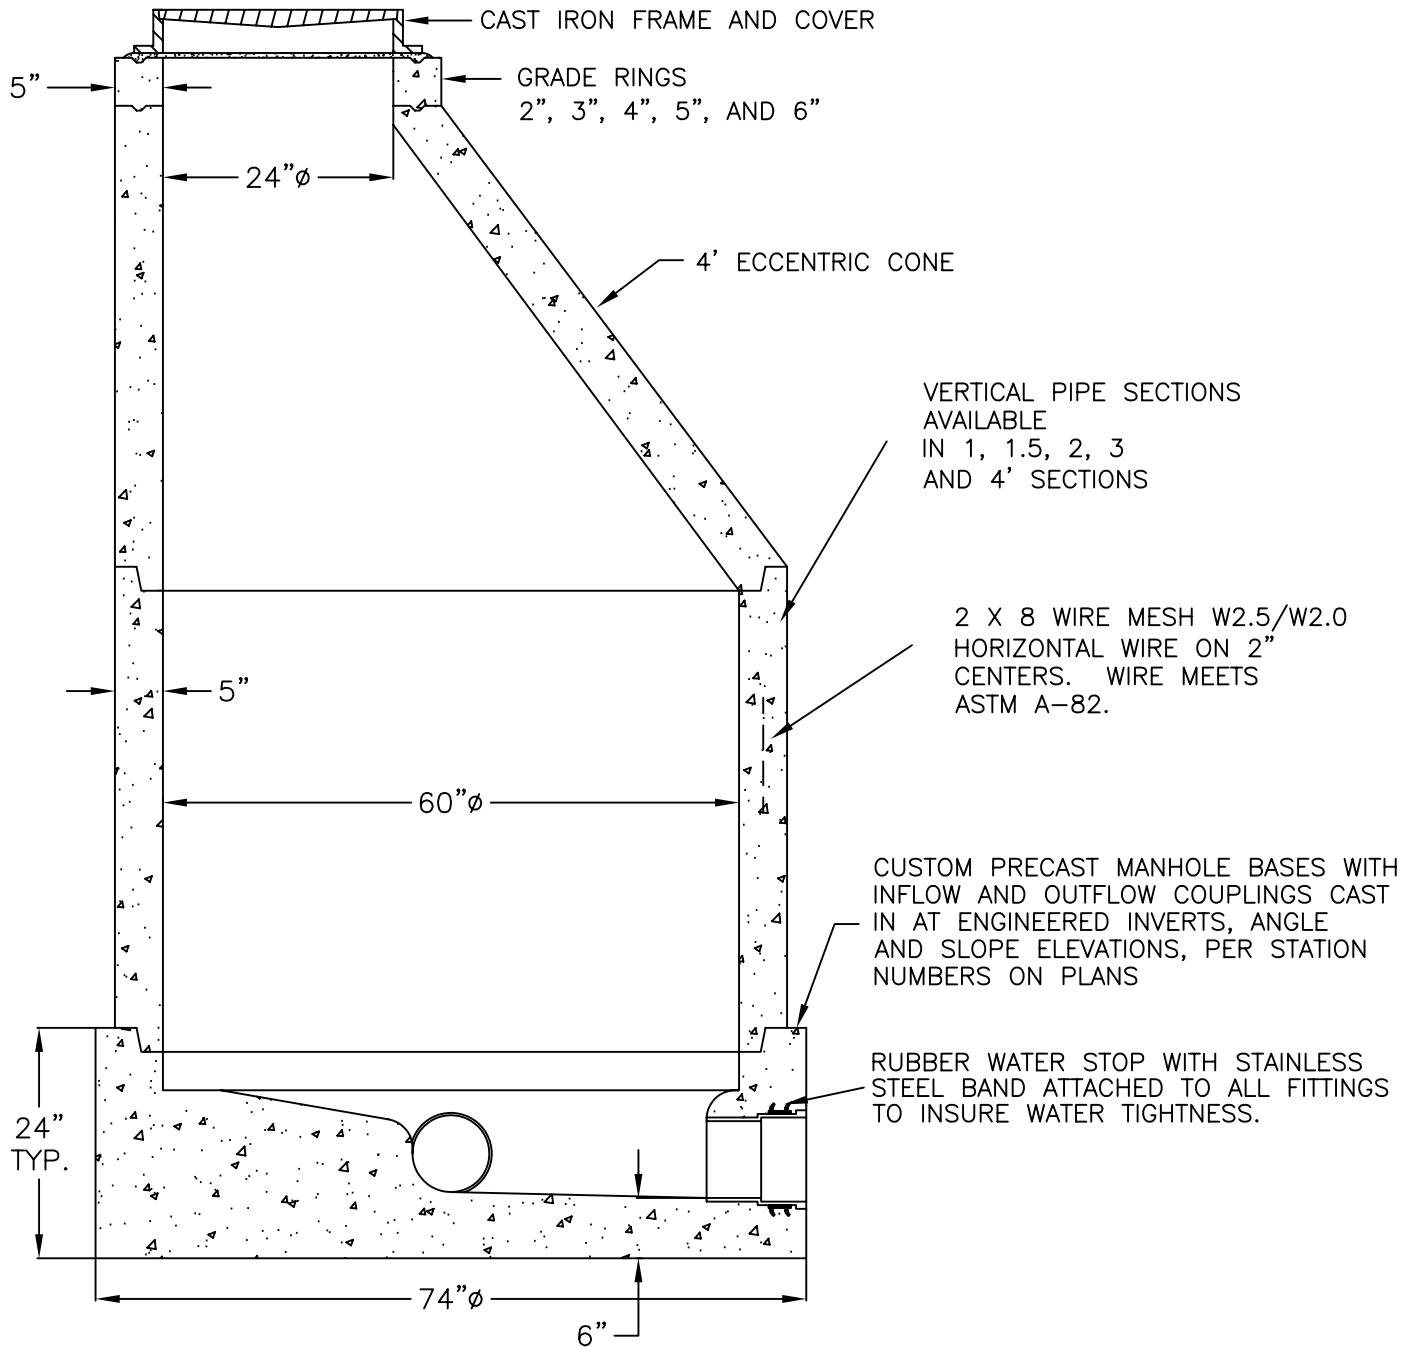

VERTICAL PIPE SECTIONS
 AVAILABLE
 IN 1, 1.5, 2, 3
 AND 4' SECTIONS

2 X 8 WIRE MESH W2.5/W2.0
 HORIZONTAL WIRE ON 2"
 CENTERS. WIRE MEETS
 ASTM A-82.

CUSTOM PRECAST MANHOLE BASES WITH
 INFLOW AND OUTFLOW COUPLINGS CAST
 IN AT ENGINEERED INVERTS, ANGLE
 AND SLOPE ELEVATIONS, PER STATION
 NUMBERS ON PLANS

RUBBER WATER STOP WITH STAINLESS
 STEEL BAND ATTACHED TO ALL FITTINGS
 TO INSURE WATER TIGHTNESS.

NOTES:

- 1) MANUFACTURED TO MEET ASTM C-478.
- 2) STEPS AVAILABLE.
- 3) ALL JOINTS TO BE SEALED WITH KENT SEAL NO. 2 OR GROUT.

**60" MANHOLE
 W/ECCENTRIC
 CONE ASSEMBLY**