

# COOK CONCRETE PRODUCTS, INC.


—Precast—



MANHOLE PIPE • DRAINAGE INLETS • STORM WATER/OIL INTERCEPTORS • UTILITY VAULTS & BOXES • CUSTOM PRECAST

(530) 243-2562  
 FAX (530) 243-6881  
 www.cookconcreteproducts.com

5461 EASTSIDE ROAD  
 P.O. BOX 720280  
 REDDING, CA 96099

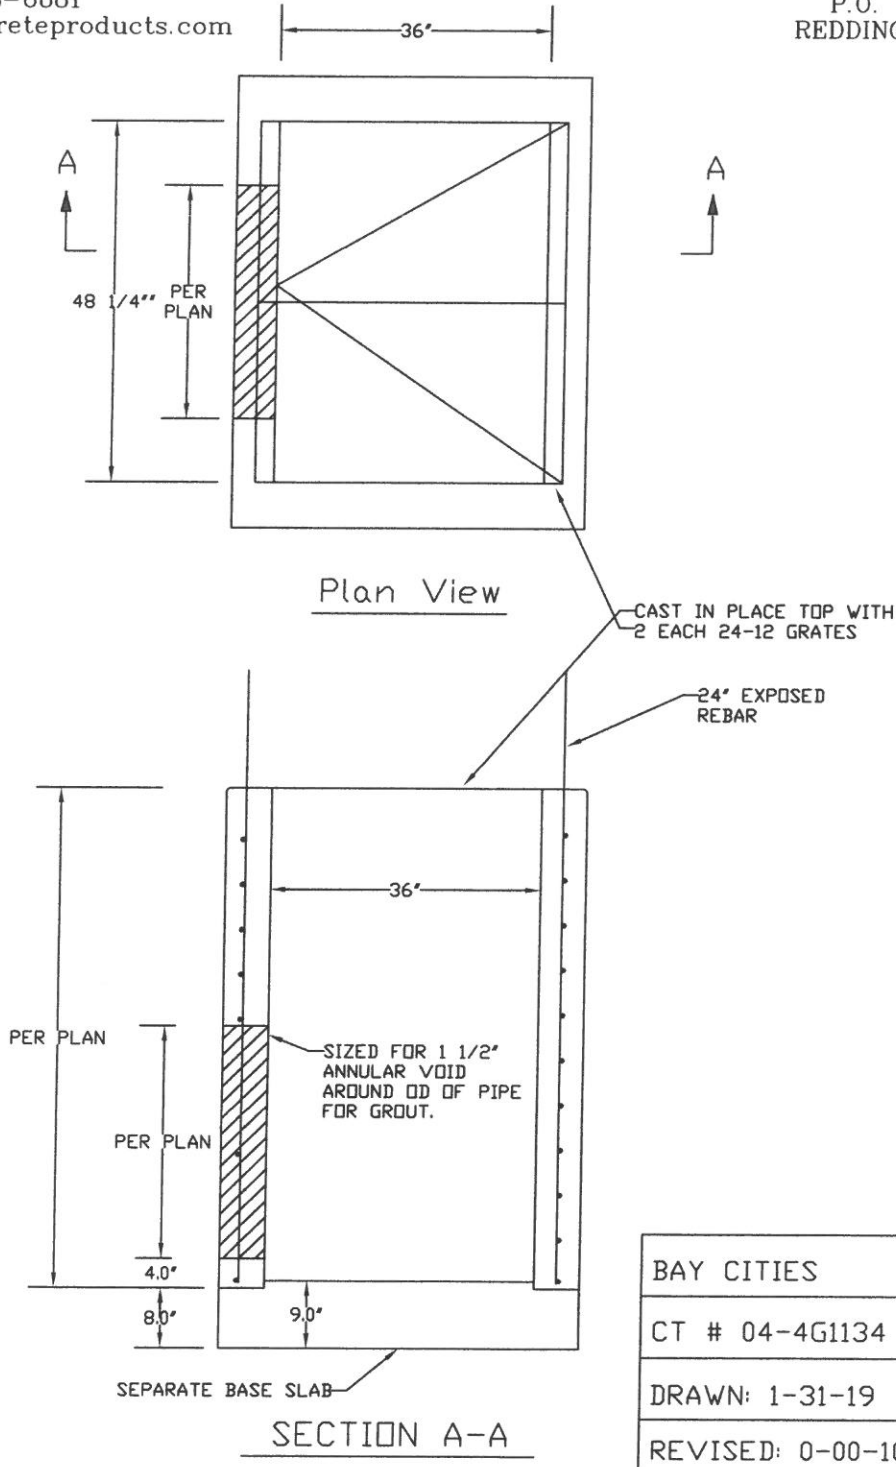

- 1) CALTRANS STRUCTURAL CONCRETE, DRAINAGE INLETS
- 2) REINFORCING PER CALTRANS REVISED STANDARD PLANS D73G (GDD)
- 3) H>8'-1" = 8" WALLS REQUIRED

## CALTRANS GD INLET