

# COOK CONCRETE PRODUCTS, INC.

—Precast—



MEMBER OF

## NPCA

Precast ... The Concrete Solution

MANHOLE PIPE • DRAINAGE INLETS • STORM WATER/OIL INTERCEPTORS • UTILITY VAULTS & BOXES • CUSTOM PRECAST

(530) 243-2562

FAX (530) 243-6881


www.cookconcreteproducts.com

e-mail: Info@cookconcreteproducts.com


5461 EASTSIDE ROAD

P.O. BOX 720280

REDDING, CA 96099

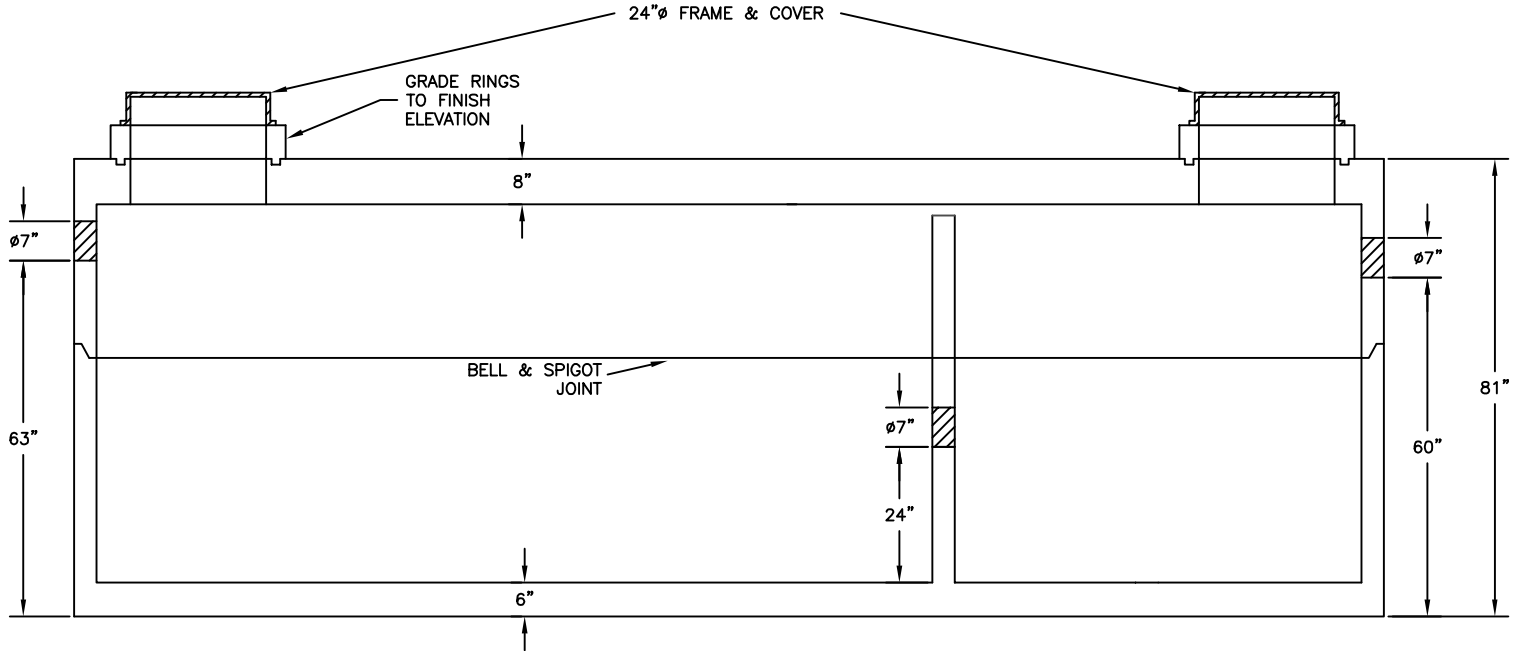

SECTION VIEW

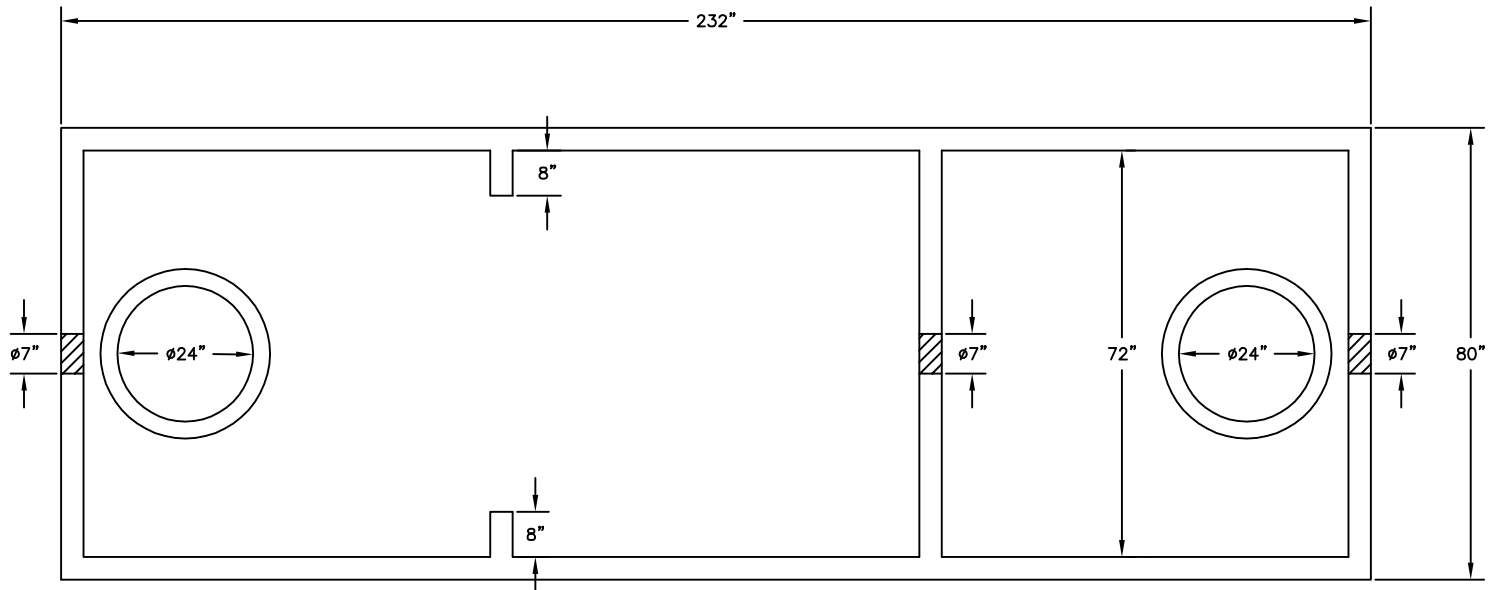

PLAN VIEW

NOTES:

- 1) DESIGNED FOR H-20 HIGHWAY LOADING.
- 2) PENETRATION SIZES AND LOCATIONS CAN BE PLACED AS REQUIRED.
- 3) WEIGHT PER SECTION: 12,000 LB.
- 4) 3 COMPARTMENT TANK AVAILABLE AS STORM WATER INTERCEPTOR.
- 5) OUTLET BOXES AVAILABLE, SEPARATE ITEM.
- 6) ALSO AVAILABLE IN 1250, 1500, 3000, 4000 AND 5000 GALLON CAPACITIES.

4,000 GALLON GREASE INTERCEPTOR